




# BERG 'n SEE - SANDPIPER

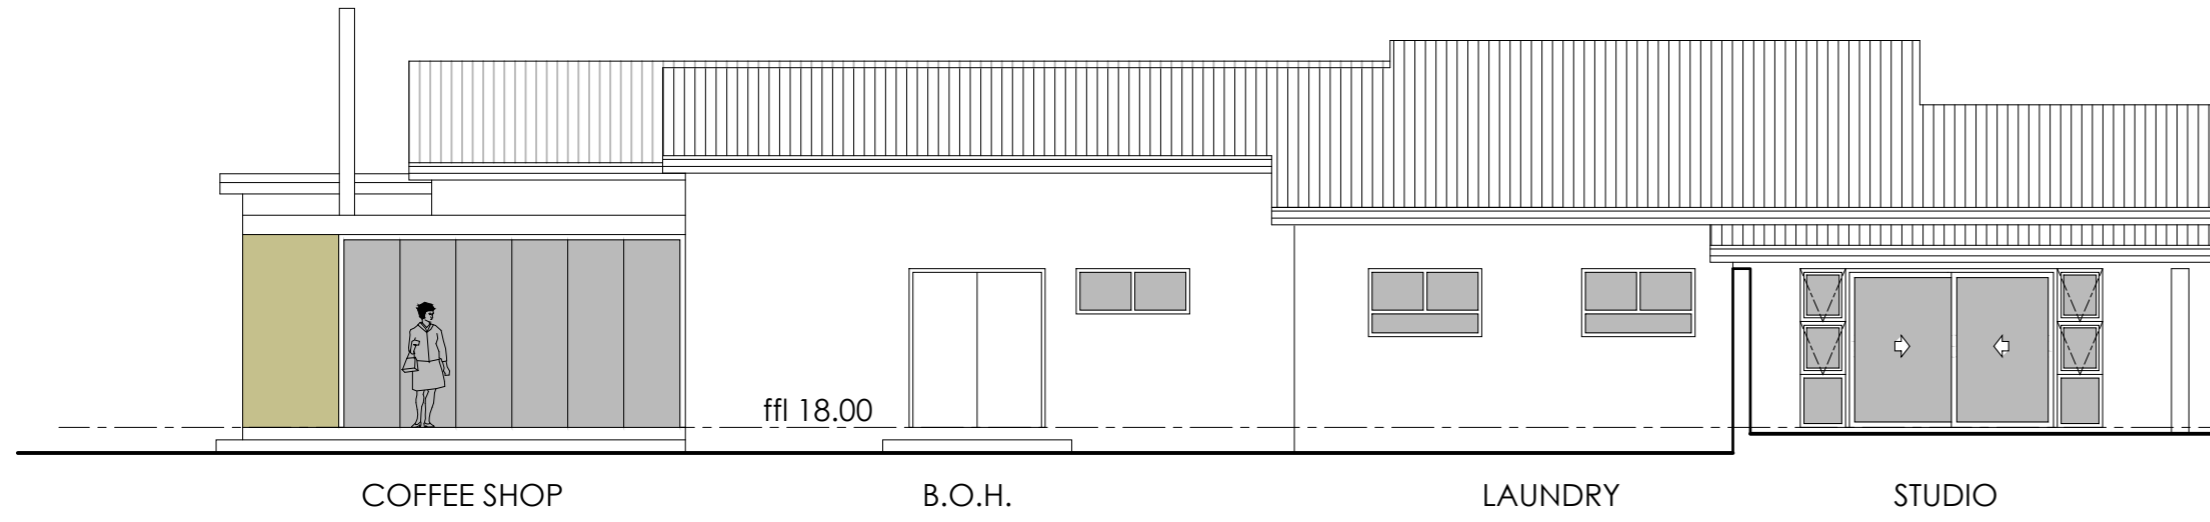

**NORTH ELEVATION**  
**BLOCK A: COFFEE SHOP & STUDIOS**  
Scale 1 : 100

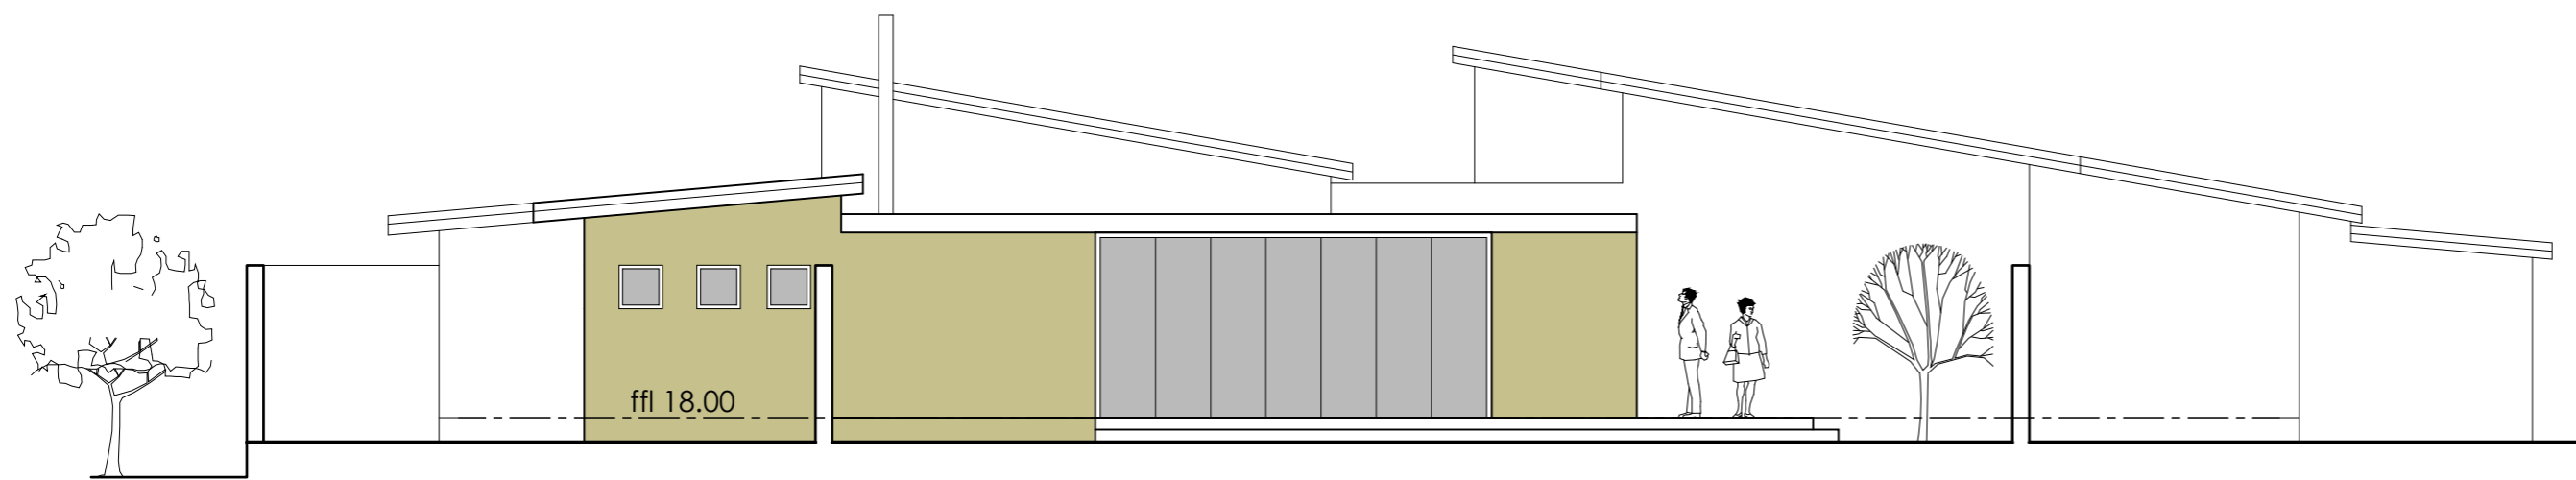

**EAST ELEVATION**  
**BLOCK A: COFFEE SHOP & STUDIOS**  
Scale 1 : 100

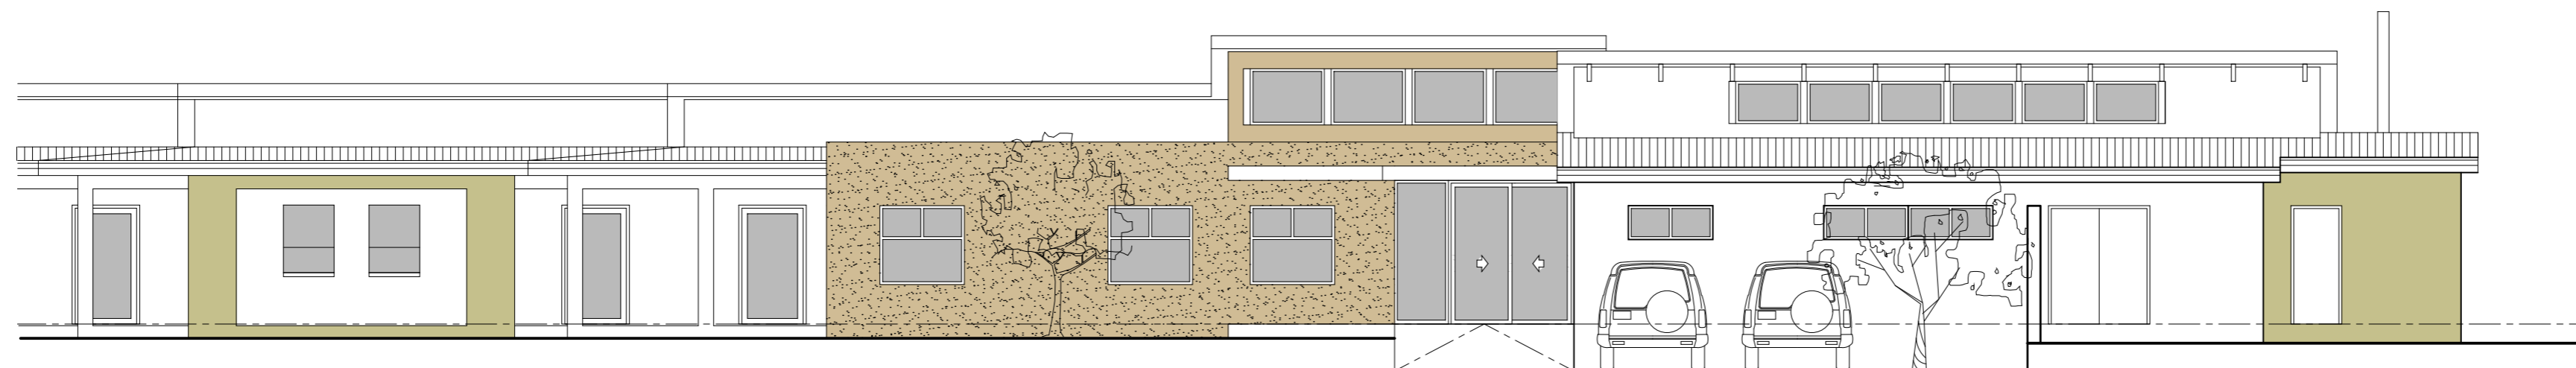

**SOUTH ELEVATION**  
**BLOCK A: COFFEE SHOP & STUDIOS**  
Scale 1 : 100

