




BERG 'n SEE - SANDPIPER

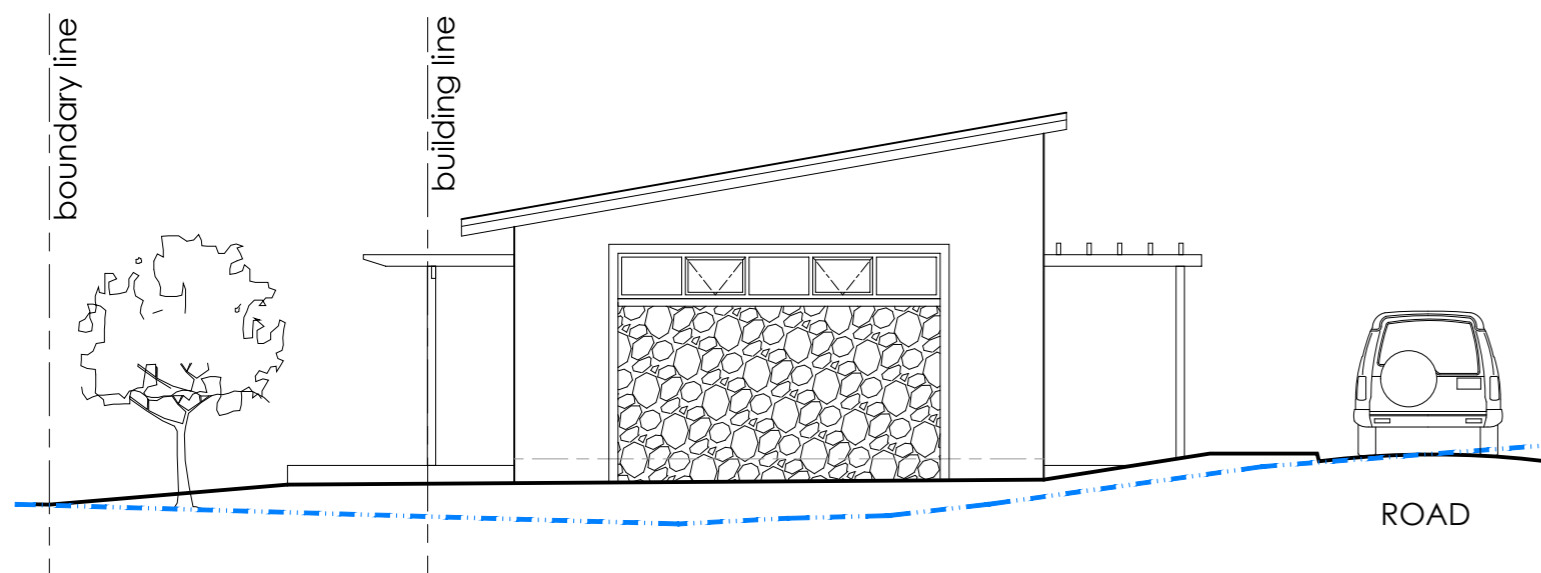


WEST ELEVATION
BLOCK A: GYM & POOL
 Scale 1 : 100

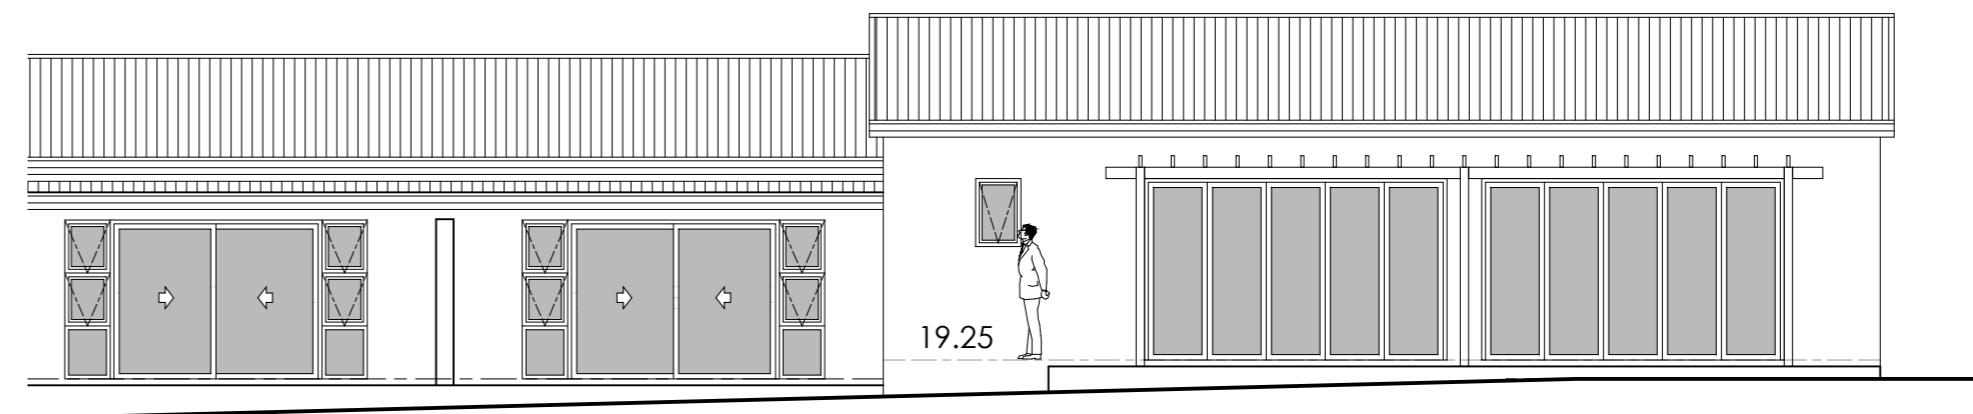

NORTH ELEVATION
BLOCK A: GYM & POOL
 Scale 1 : 100

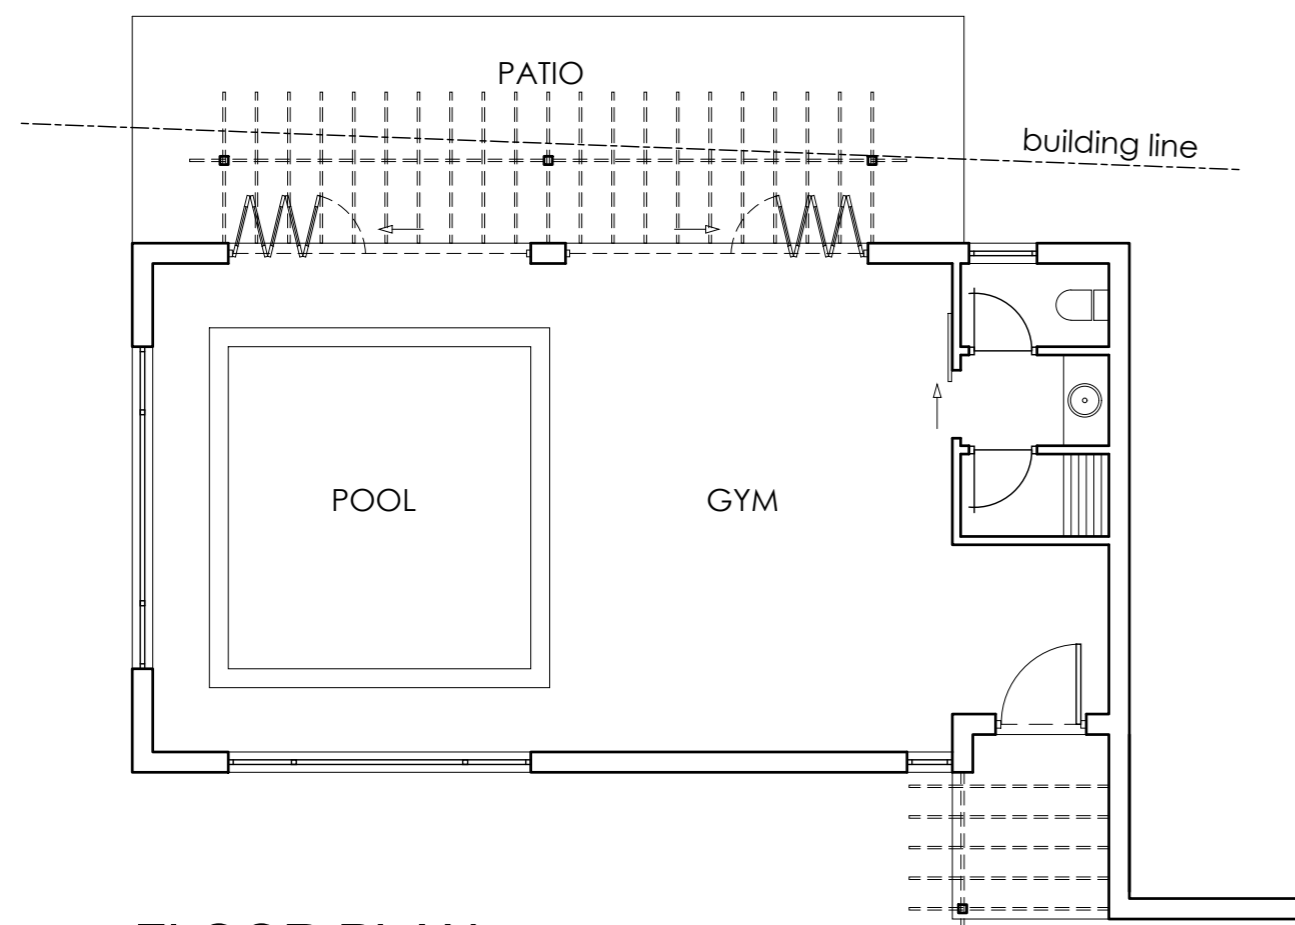

FLOOR PLAN
BLOCK A: GYM & POOL
 Scale 1 : 100

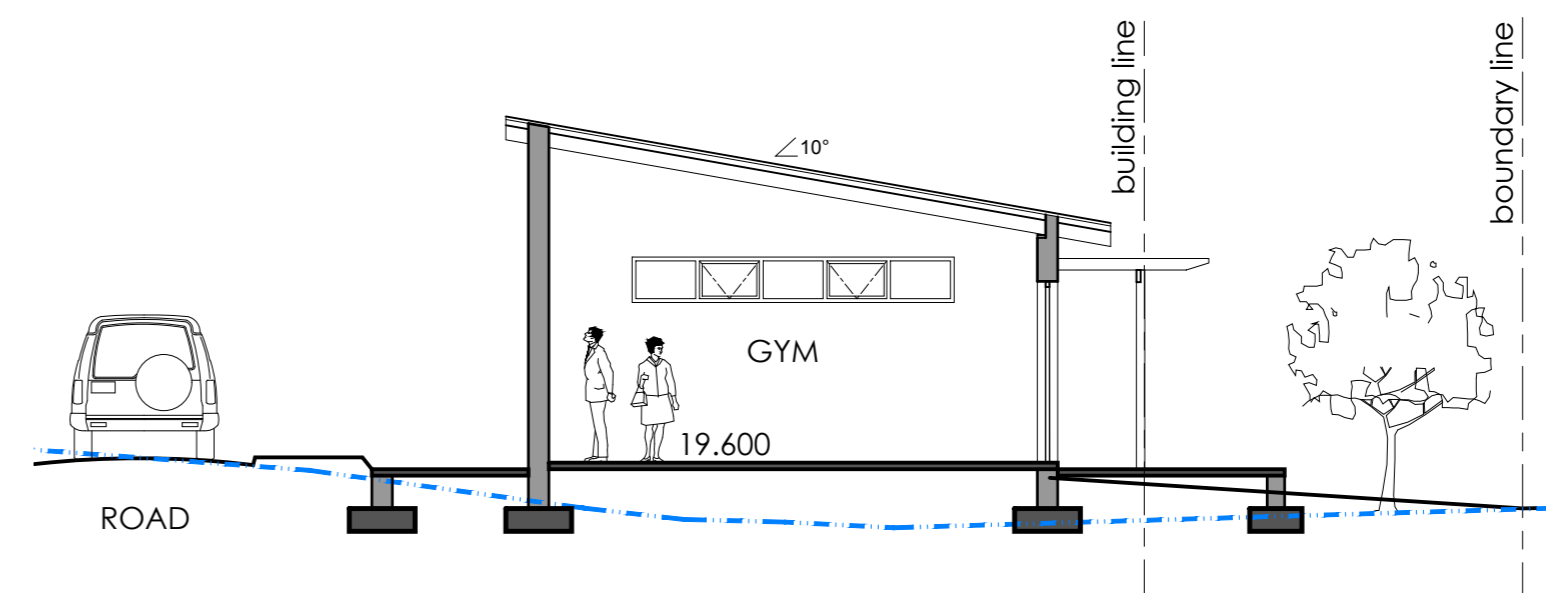

SECTION A-A
BLOCK A: GYM & POOL
 Scale 1 : 100

