
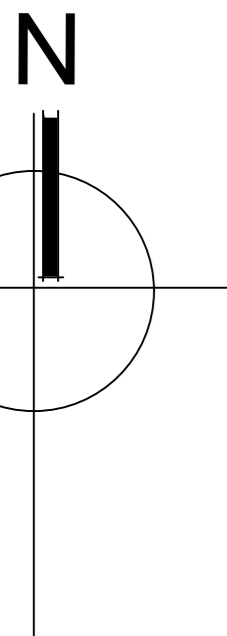


BERG 'n SEE - SANDPIPER

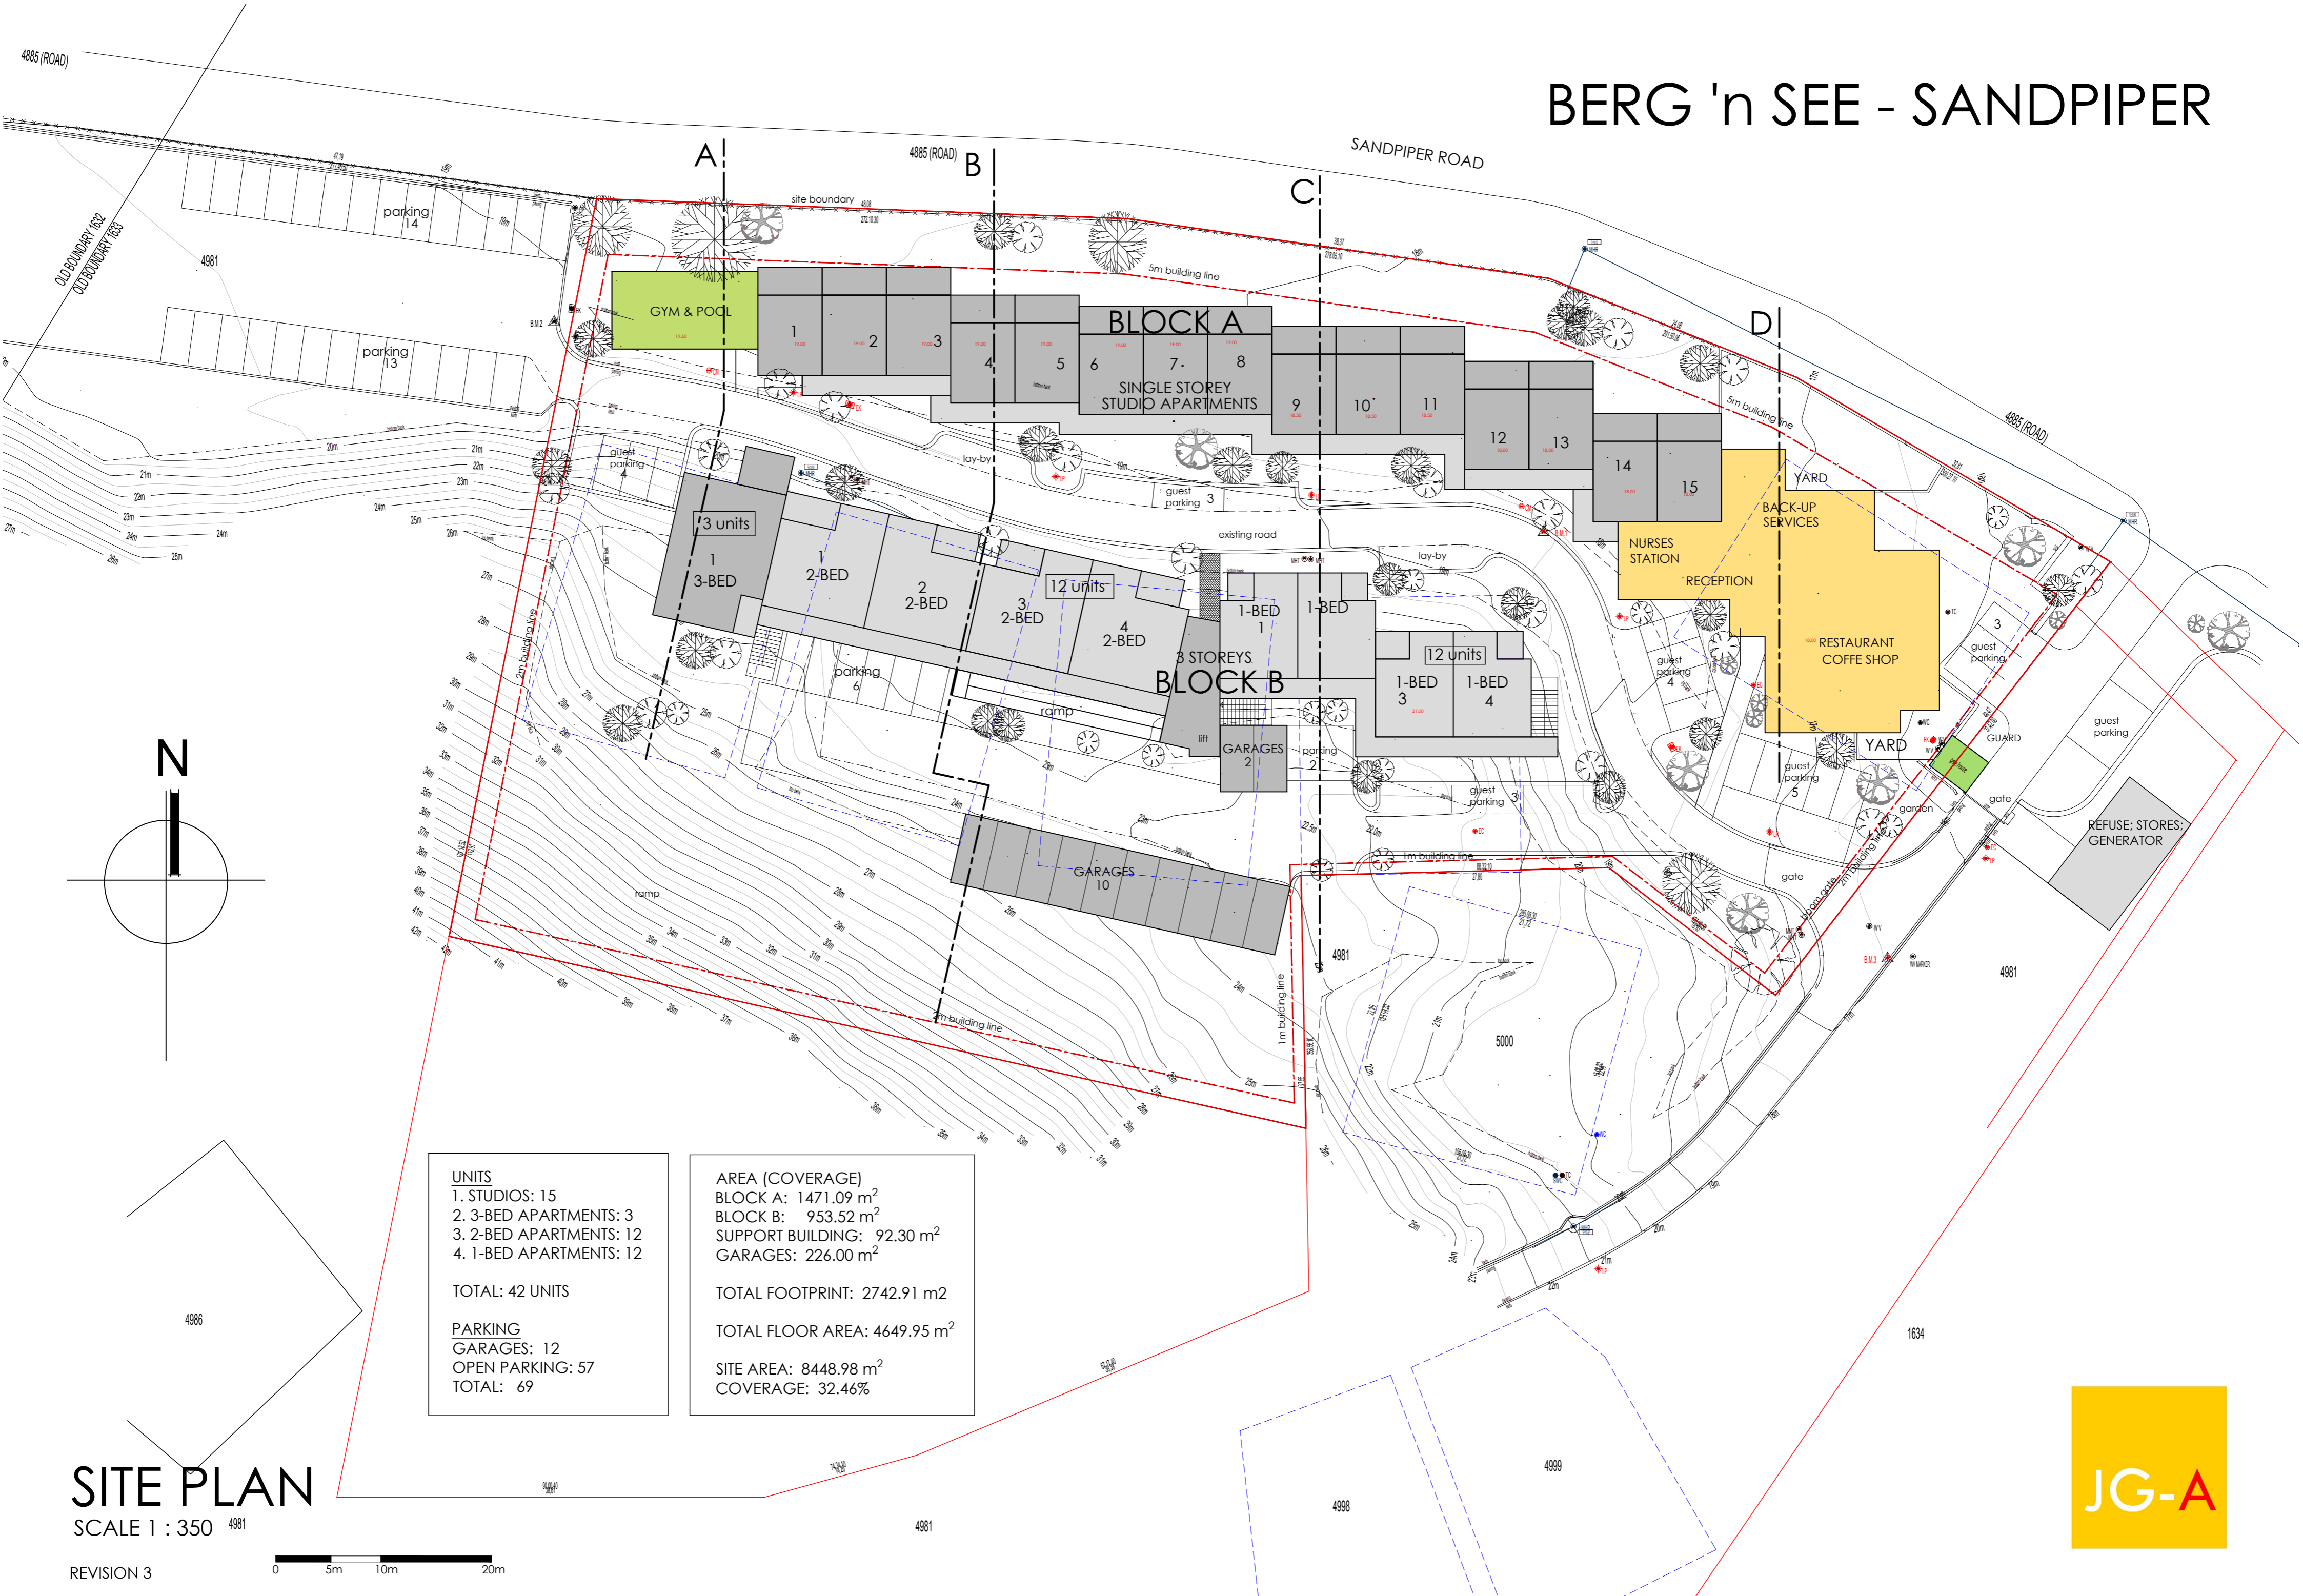

<p>UNITS</p> <p>1. STUDIOS: 15</p> <p>2. 3-BED APARTMENTS: 3</p> <p>3. 2-BED APARTMENTS: 12</p> <p>4. 1-BED APARTMENTS: 12</p> <p>TOTAL: 42 UNITS</p> <p>PARKING</p> <p>GARAGES: 12</p> <p>OPEN PARKING: 57</p> <p>TOTAL: 69</p>	<p>AREA (COVERAGE)</p> <p>BLOCK A: 1471.09 m²</p> <p>BLOCK B: 953.52 m²</p> <p>SUPPORT BUILDING: 92.30 m²</p> <p>GARAGES: 226.00 m²</p> <p>TOTAL FOOTPRINT: 2742.91 m²</p> <p>TOTAL FLOOR AREA: 4649.95 m²</p> <p>SITE AREA: 8448.98 m²</p> <p>COVERAGE: 32.46%</p>
--	---

SITE PLAN

SCALE 1 : 350

REVISION 3

