


LEGEND:

- ①. 2m x 6m x 0.17m RENO MATRESS INCL. GEOTEXTILE BARRIER CONTAINING SOIL THAT WOULD PROMOTE PLANT GROWTH.
- ②. ZONE OF AREA TO BE REHABILITATED WITH SEA GRASS.
- ③. ZONE OF AREA WHERE NATURAL SEA GRASS WOULD BE PROTECTED.

NOTES:

- 1. THESE MEASURES ARE FOR THE GEOMORPHOLOGICAL PROCESS & RIVER BANK MIGRATION.
- 2. THERE AS BEEN HISTORICALLY INSIGNIFICANT RIVER BANK MIGRATION.
- 3. THESE MEASURES ARE ONLY FOR UNEXPECTED OCCURRENCES.

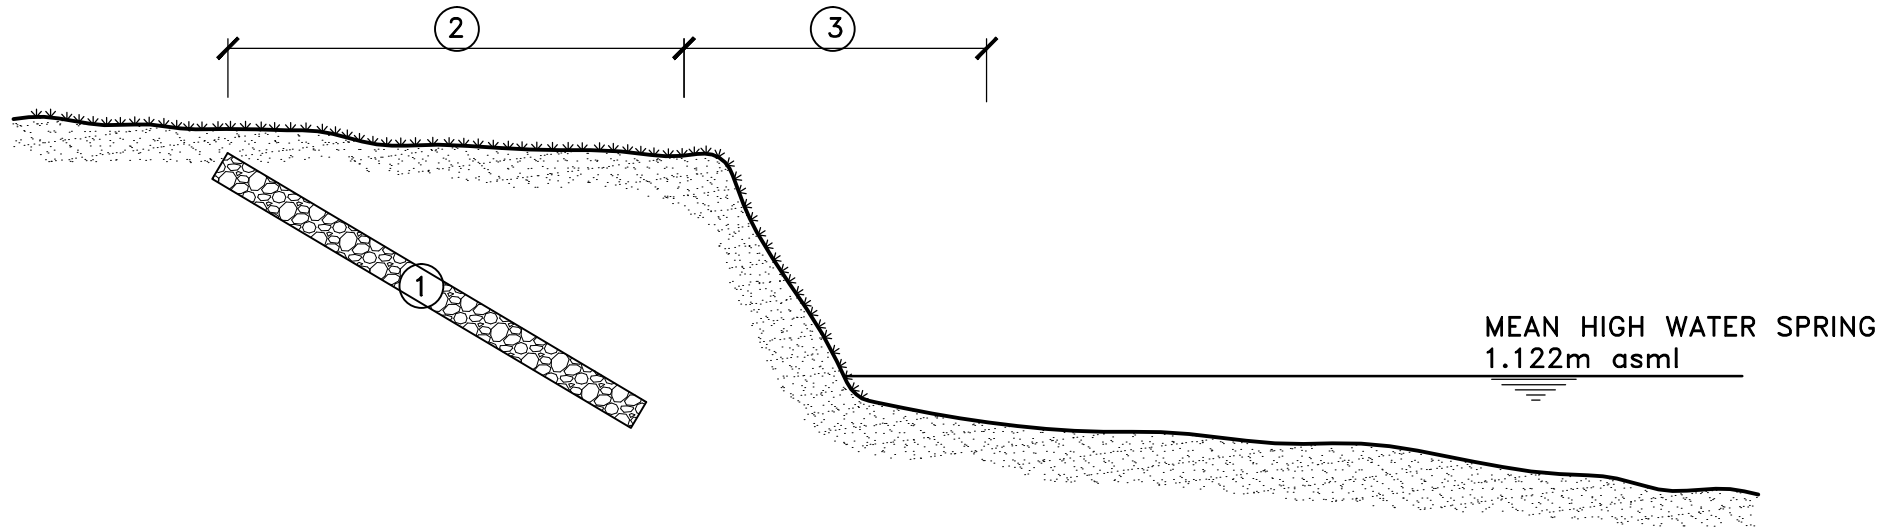

PREVENTATIVE MEASURES FOR UNLIKELY MIGRATION OF RIVER BANK

SCALE 1:25

DRAWN:
J.B. STRYDOM

FRASER
Consulting Civil Engineers cc

AF430 FIG4
REV. 1