



SCALE BAR: 1:50

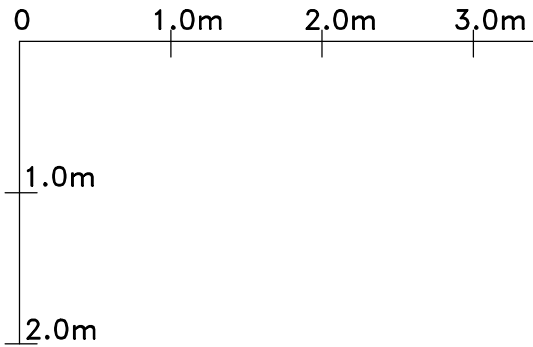

LEGEND:

- - EXISTING GROUND LEVELS
-  - IMPORTED EARTHFILL
- ↓↓↓↓↓ - APPROPRIATE VEGETATION

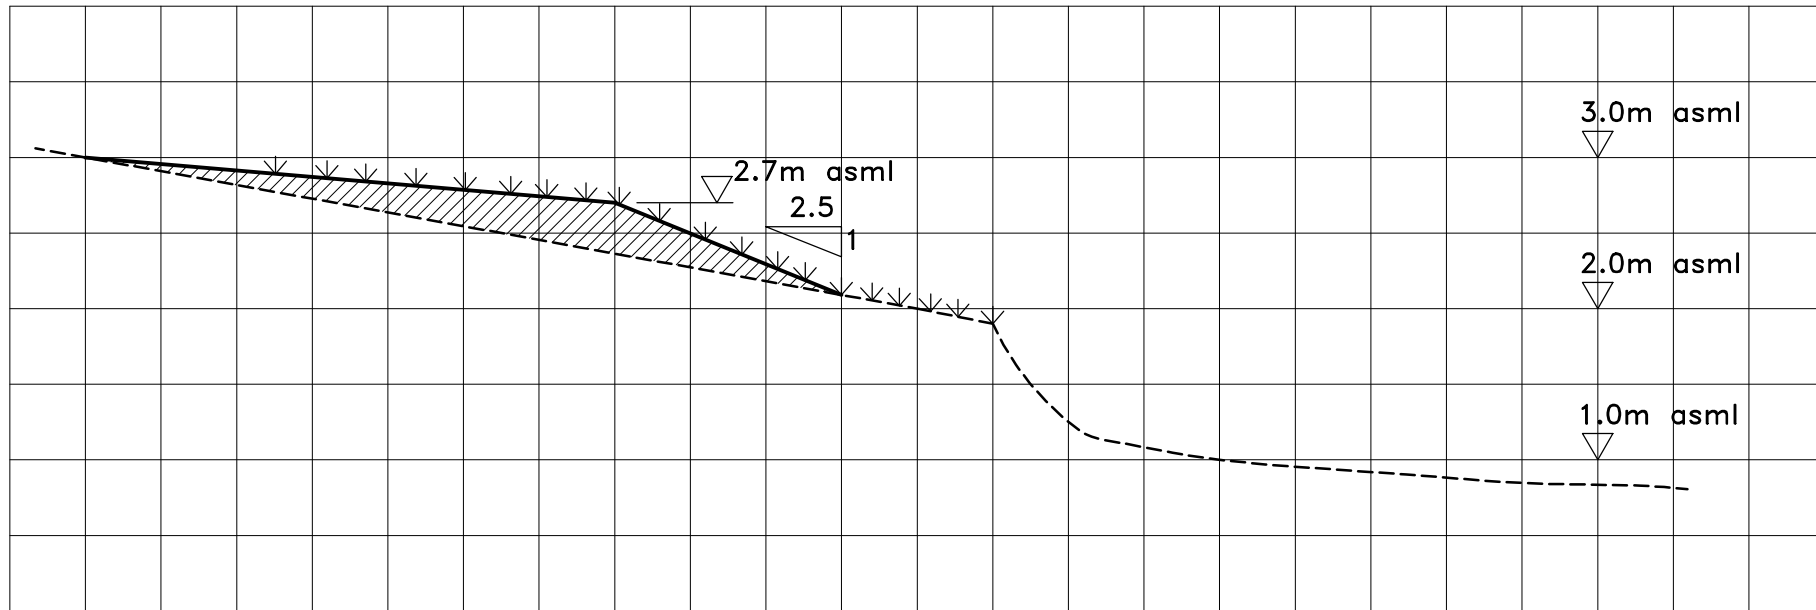


FIG 3b - OPTIONS OF RAISING GROUND LEVELS TO 2.7m asml

SCALE 1:50

DRAWN:
J.B. STRYDOM

FRASER
Consulting Civil Engineers cc

AF430 FIG5
REV.