
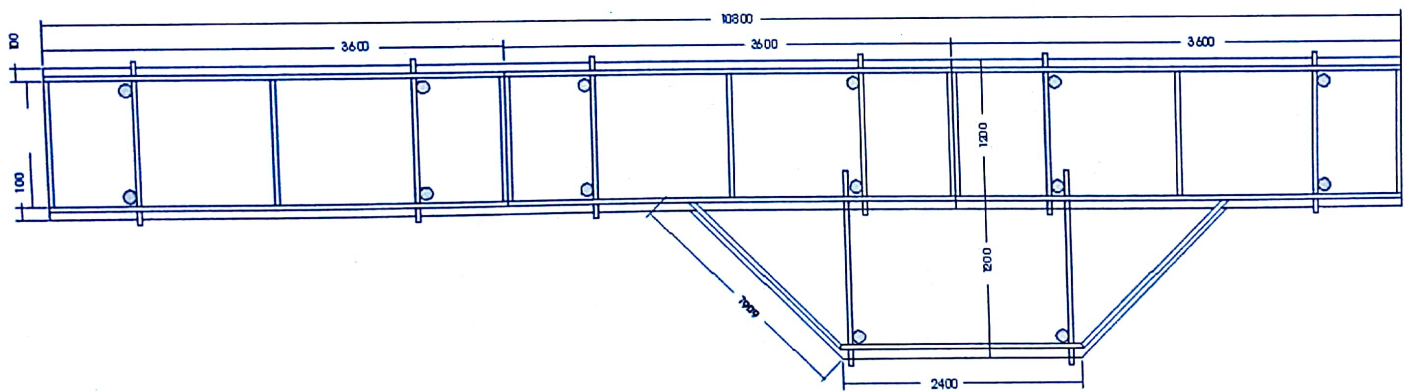


PROPOSED BOARDWALK FISHING STATION.

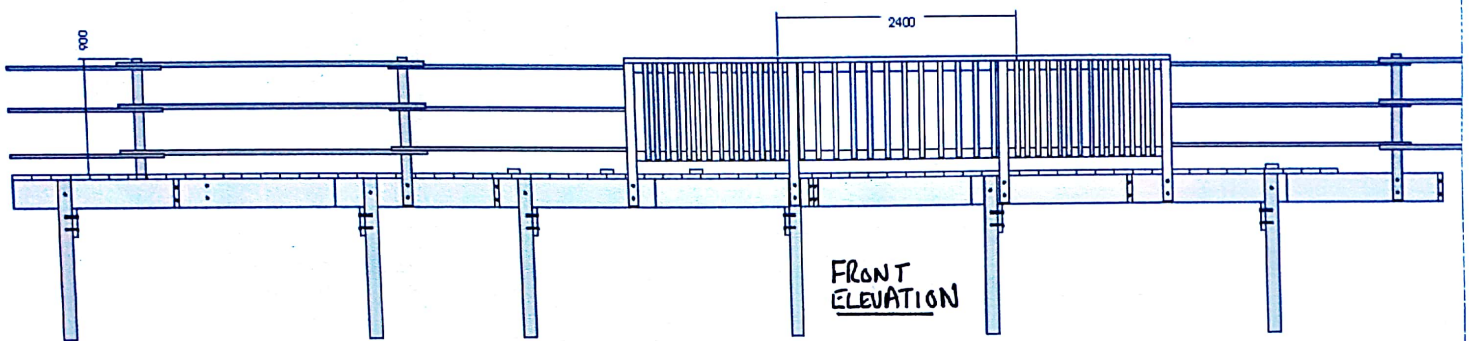

PLAN