

**Proposed Elevations**

scale 1:200

Contractor to keep full set of drawings on site.  
 Contractor is responsible for correct setting out of building on site with particular reference to boundaries and building lines.  
 Contractor to verify all levels and dimensions on site and check same again on architects drawings before commencing work.  
 Figured dimensions to be used where available. Errors, discrepancies or omissions are to be reported to the architect immediately for clarification before work is undertaken.

Revisions	
NO.	DATE
A	
B	
C	
D	
E	
F	
G	

**Areas:**  
 ERF 3420, Port St. Francis  
 ERF: 7693m<sup>2</sup>  
 Existing buildings: 0m<sup>2</sup>  
 New Buildings: 1684m<sup>2</sup>  
 Total: 1684m<sup>2</sup> Coverage: 21.8%

**Building Areas:**  
 Ground Floor: 421m<sup>2</sup>  
 First Floor: 421m<sup>2</sup>  
 Second Floor: 290m<sup>2</sup>  
 Third Floor: 159m<sup>2</sup>  
 Total: 1291m<sup>2</sup>

Clients Signature:.....

Architects Signature:.....

**SACAP No. 5169**  
**Johann Lochner**



**THE ADMIRAL**


project  
 PROPOSED DEVELOPMENT,  
 THE ADMIRAL, ON ERF 3420,  
 PORT ST. FRANCIS

date	scale	drawn
May 2008	1:200	Ryno

drawing  
**Section Block A**  
**Proposed Elevations**

project no.	drawing no.	revision
F73	M1	.

drawing checked	revision checked

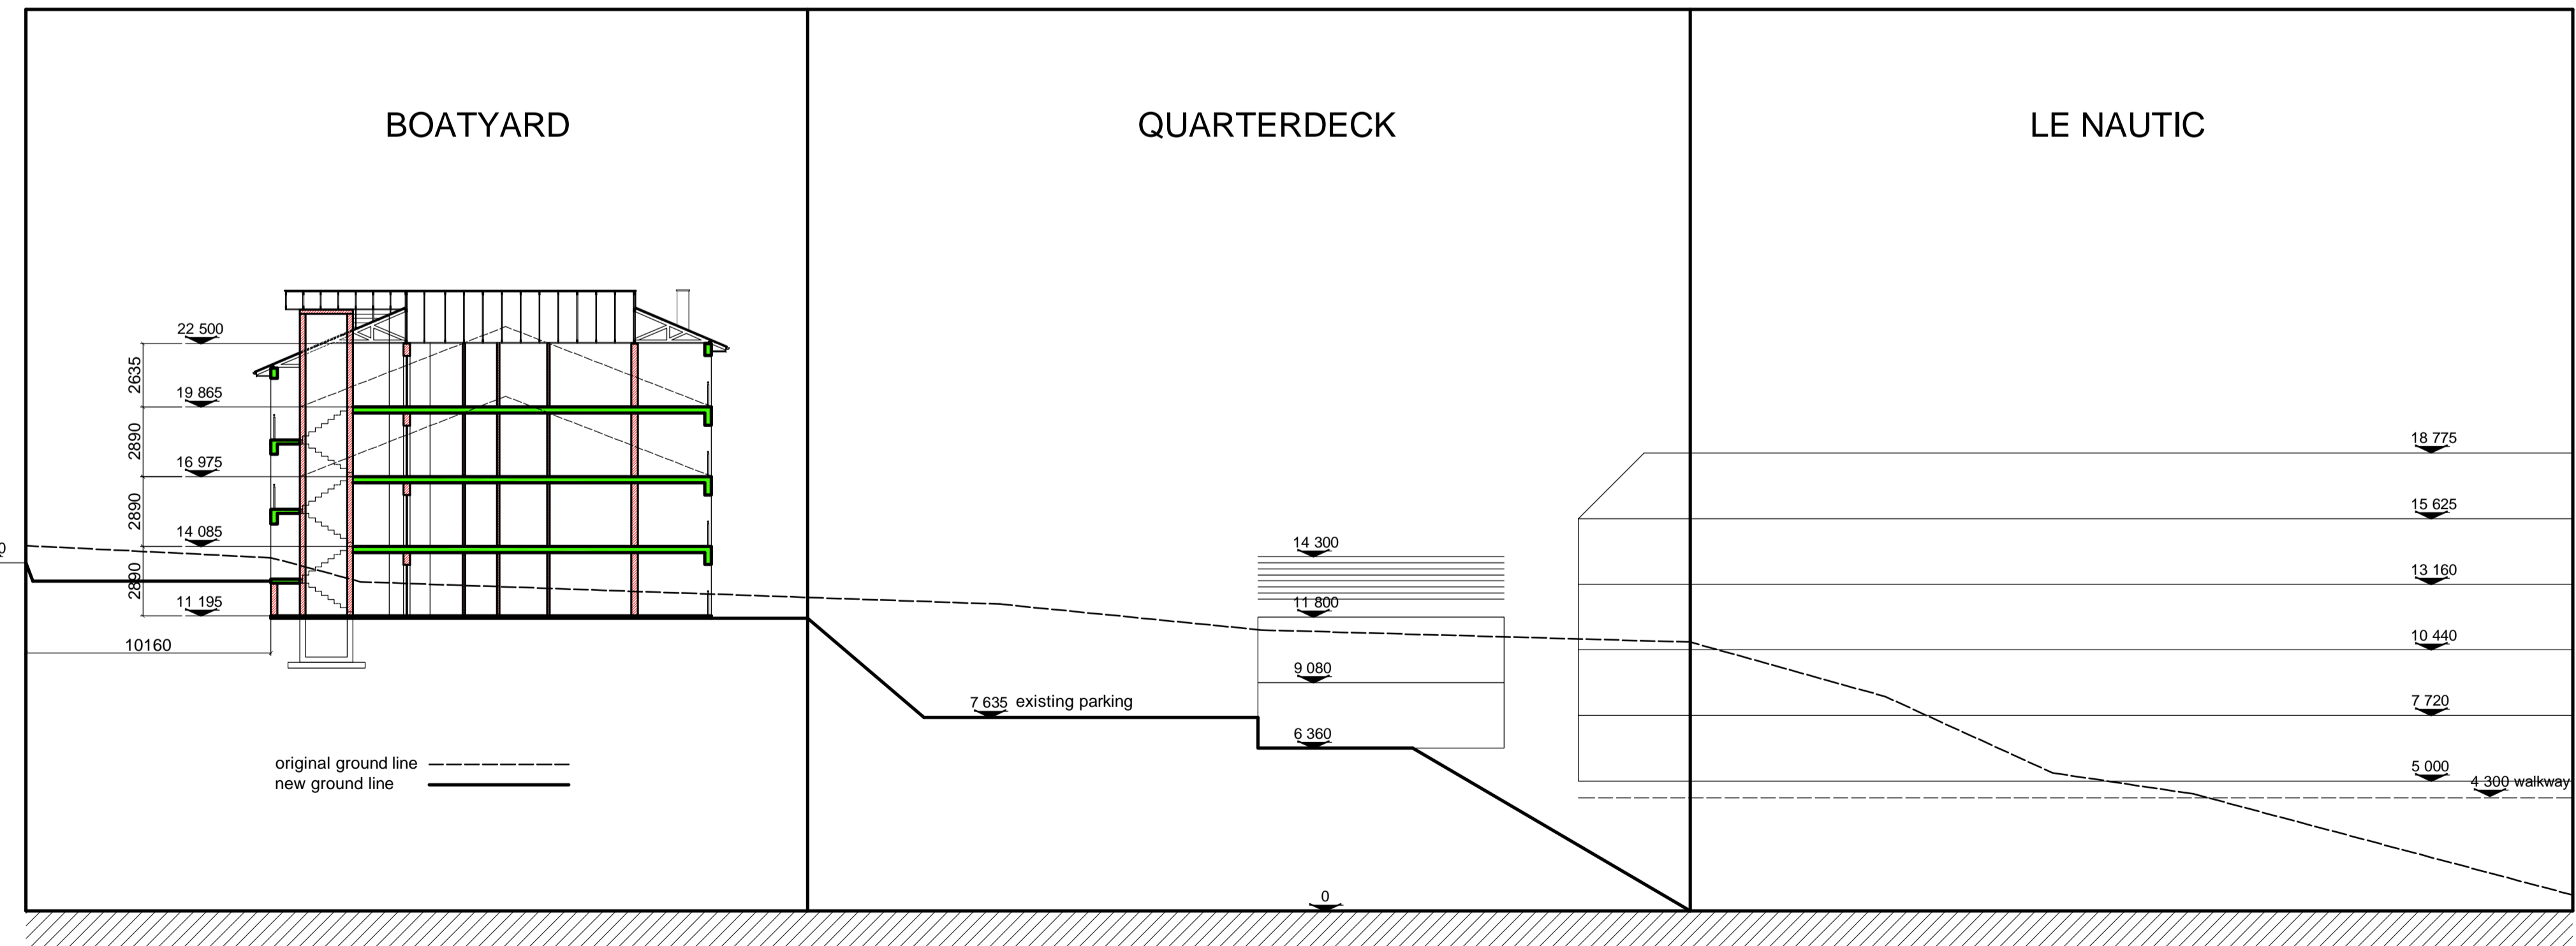

**Section Block A**

scale 1:200

PO BOX 5915, WALMER, 606  
 126 FORDYCE ROAD, WALME  
 PORT ELIZABETH 607  
 TEL: (041) 581 245  
 FAX: (041) 581 687  
 E-MAIL: archigram@rbl.co.z