


SLAB AND BEAM LAYOUT
SCALE 1:50

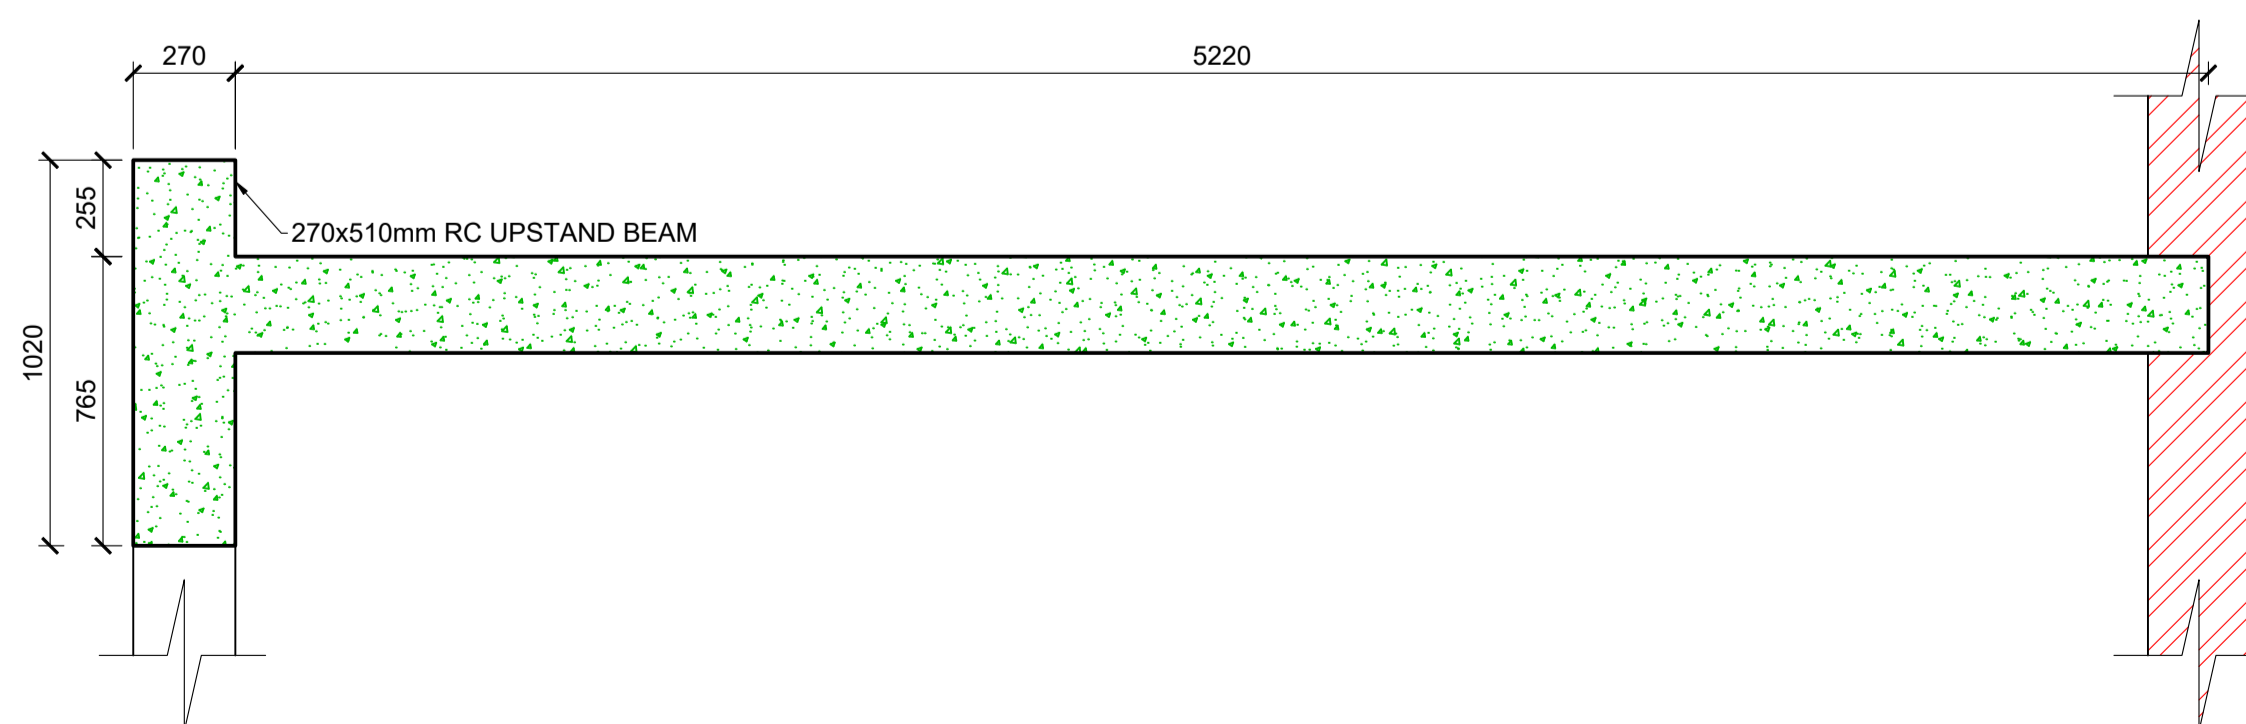

SECTION 1A-1A
SCALE 1:20

CONSTRUCTION NOTES


A1 SIZE OF THIS DRAWING FOR FULL SCALE PRINTING

REVISIONS

NO.	DATE	REVISION DETAILS
0	08.11.2023	FOR CONSTRUCTION

COPYRIGHT OF THIS DESIGN AND DRAWINGS IS RESERVED. SCALED DIMENSIONS ARE INVALID. ALL DIMENSIONS AND LEVELS TO BE VERIFIED ON SITE PRIOR TO COMMENCEMENT OF WORK. DISCREPANCIES TO BE REPORTED IMMEDIATELY. ALL BUILDING WORK TO BE IN COMPLIANCE WITH NATIONAL BUILDING REGULATIONS, SOUTH AFRICAN NATIONAL STANDARDS, AND LOCAL AUTHORITY BY-LAWS.

DISCIPLINE CONSULTANT: STRUCTURAL



AFRISEC HOUSE
264 WALMER BOULEVARD, GOEBERHA
(PORT ELIZABETH),
SOUTH AFRICA
6076
OFFICES: GOEBERHA / CAPE TOWN
TEL No. +27(0)87 808 4432
EMAIL: info@baraconsult.co.za

CLIENT
MR & MRS VOGEL

PROJECT
**HOUSE VOGEL
ST FRANCIS BAY
ERF 3132**

DRAWING
**GARAGE SLAB AND BEAM LAYOUT &
SECTION**
CONSTRUCTION

SCALE	AS SHOWN	DESIGNED	BU		
DATE	2023.09.14	DRAWN	ZL		
DRAWING NUMBER					
DISCIP.	AREA	PROJECT No.	SERIES No.	DRAWING No.	REVISION
S	01	23214	20	004	0