


INSERT A: LOCALITY

- LEGEND**
- Property Boundary
 - Cemetery -9.979ha
 - Proposed Road
 - 22m Servitude
 - SANRAL Bypass

- LEGEND**
- Property
 - 22m Electrical Servitude
 - Proposed Road Reserve
 - Private Open Space
 - Cemetery
 - Caretakers Dwelling 75m²
 - Ablution 30m²
 - Adult Grave 2.2m x 0.9m
 - 1.2m Spacing Between Graves
 - Child Grave 1.5m x 0.7m
 - 1.2m Spacing Between Graves
- Graves**
- Adult Graves North: 3835
 - Children's Graves North: 620
 - Graves South: 6142
- Total Graves: 10597**

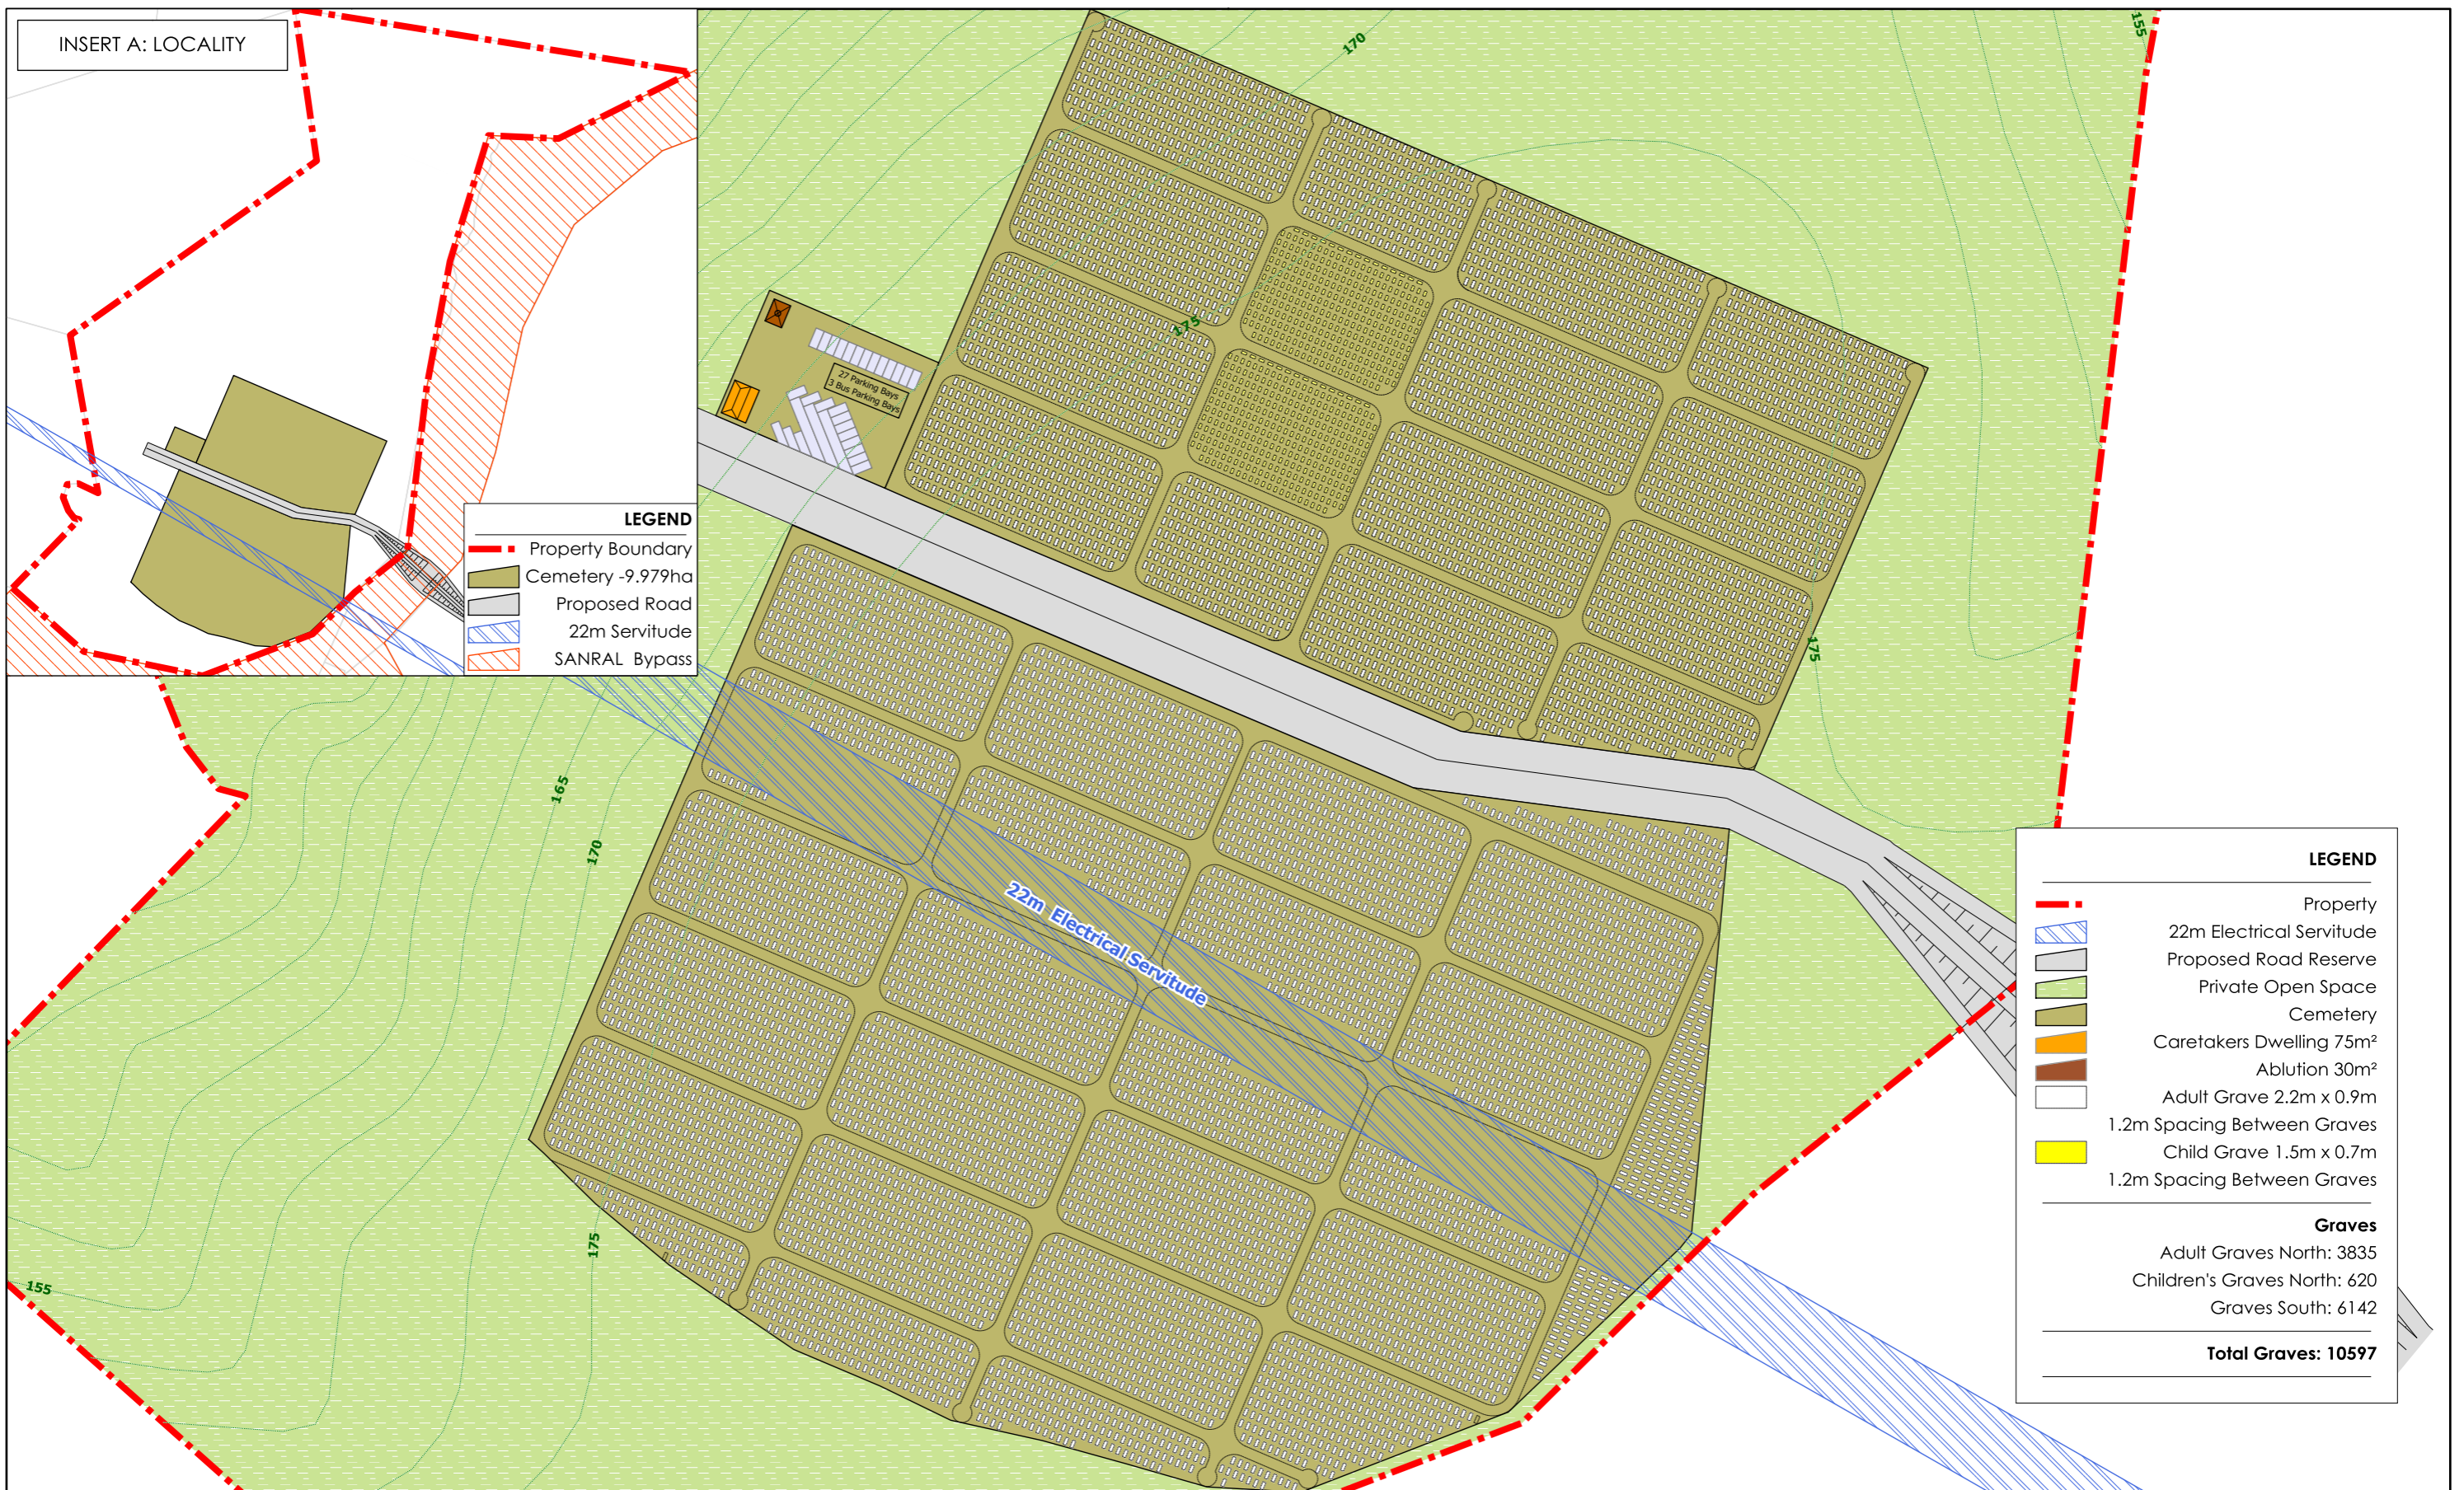

BITOU CEMETERIES

PORTION 33 OF THE FARM
HILLVIEW NO 437

**ALTERNATIVE LAYOUT:
DETAILED CEMETERY LAYOUT**

Projection: Transverse Mercator
 Centre Lon: 23°19'46" E
 Centre Lat: 34°02'36" S
 Created: 2018/02/15
 Scale: 1:1800

Stored: Y:\GIS\Appointed Projects\Pr1325 - Bitou Cemeteries\Alternative Cemetery Layout 2018-02-.map

Marike Vreken
Urban & Environmental Planners

21 Trotter Street, P.O. Box 2180
KNYSNA, 6570

(044) 382 0420
 (044) 382 0438
 e-mail: info@vreken.co.za
 web: www.vreken.co.za