

DAM BAKMAAT VOLUME= 20145.54 cu/m

DRAWN BY

KLEIN KAROO AGRI

FOR

CHRISTO VAN RENSBURG

PROJECT


DAM BAKMAAT VOLUME

System S-360-L023-WGS

NOTES

SCALE 1/750

DATE : 3/8/2022

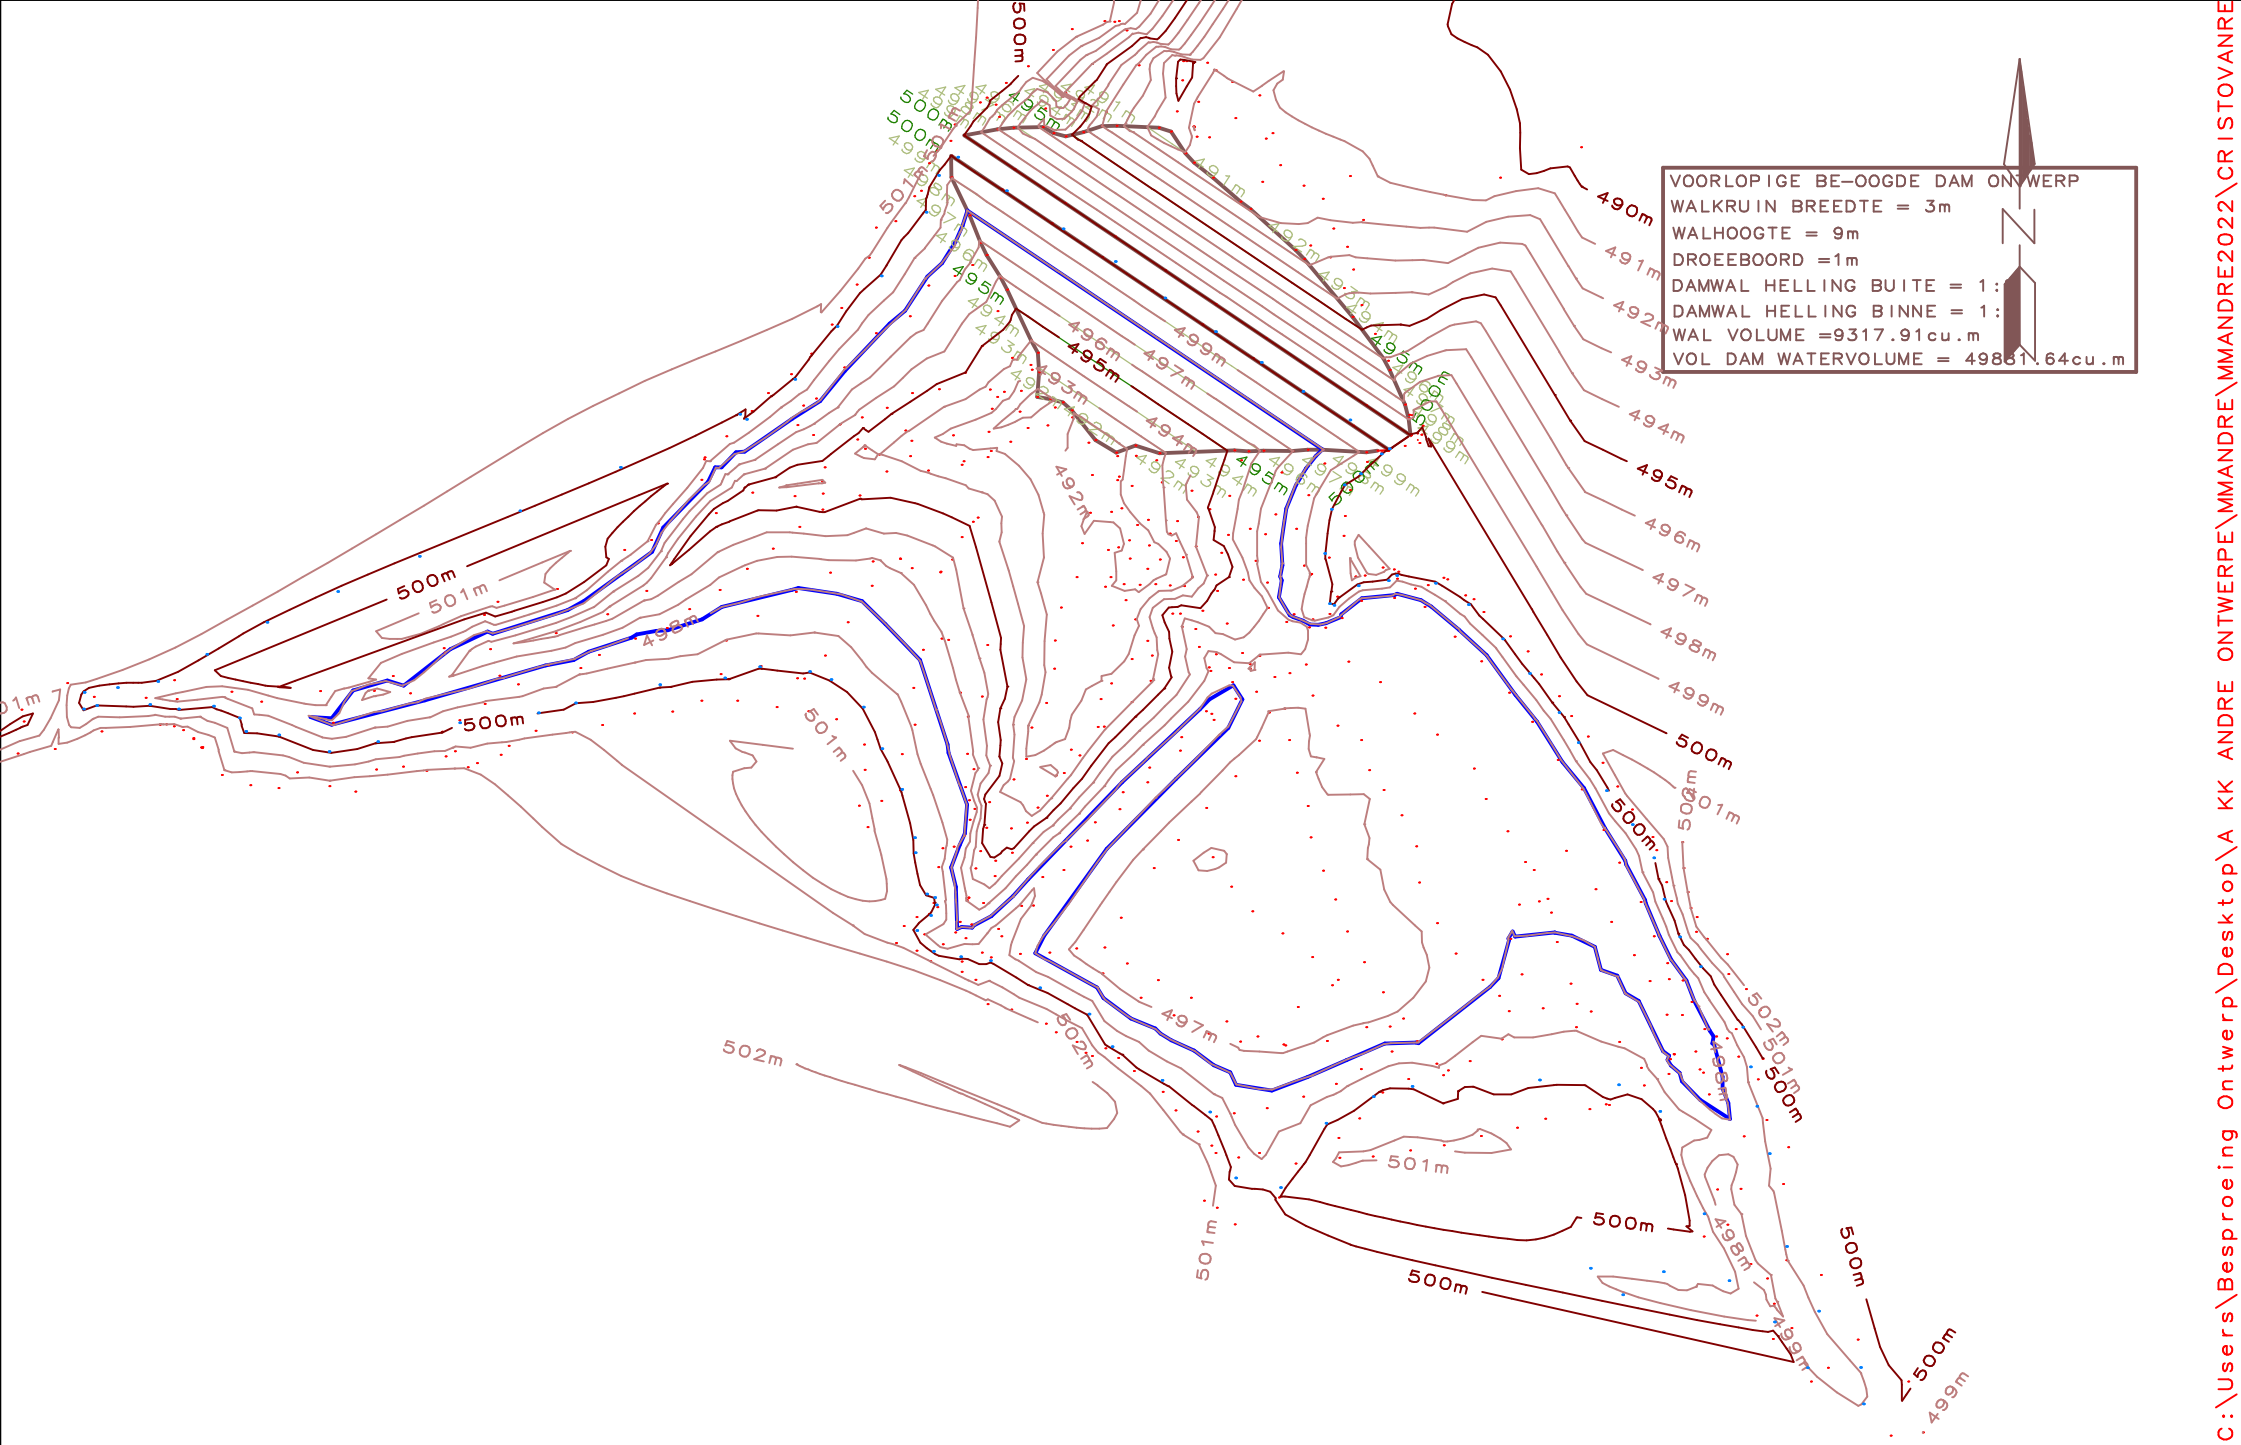

VOORLOPIGE BE-OOGDE DAM ONTWERP
 WALKRUIN BREEDTE = 3m
 WALHOOGTE = 9m
 DROEBOORD = 1m
 DAMWAL HELLING BUIE = 1:
 DAMWAL HELLING BINNE = 1:
 WAL VOLUME = 9317.91cu.m
 VOL DAM WATERVOLUME = 49851.64cu.m



DRAWN BY
 KLEIN KAROO AGR I

FOR
 CHRISTO VAN RENSBURG VOORLOPIGE BE-OOGDE DAM ONTWER

PROJECT
 SCALE 1/1250
 DATE : 2/9/2022

NOTES
 System S-360-L023-WGS

C:\Users\Besproeing Ontwerp\Desktop\A KK ANDRE ONTWERPE\MMANDRE\MMANDRE2022\CRISTOVANRE

WALHOOGTE VAN DAM 11.8m WATER OPPERVLAKTE VAN DAM 2.41m

