



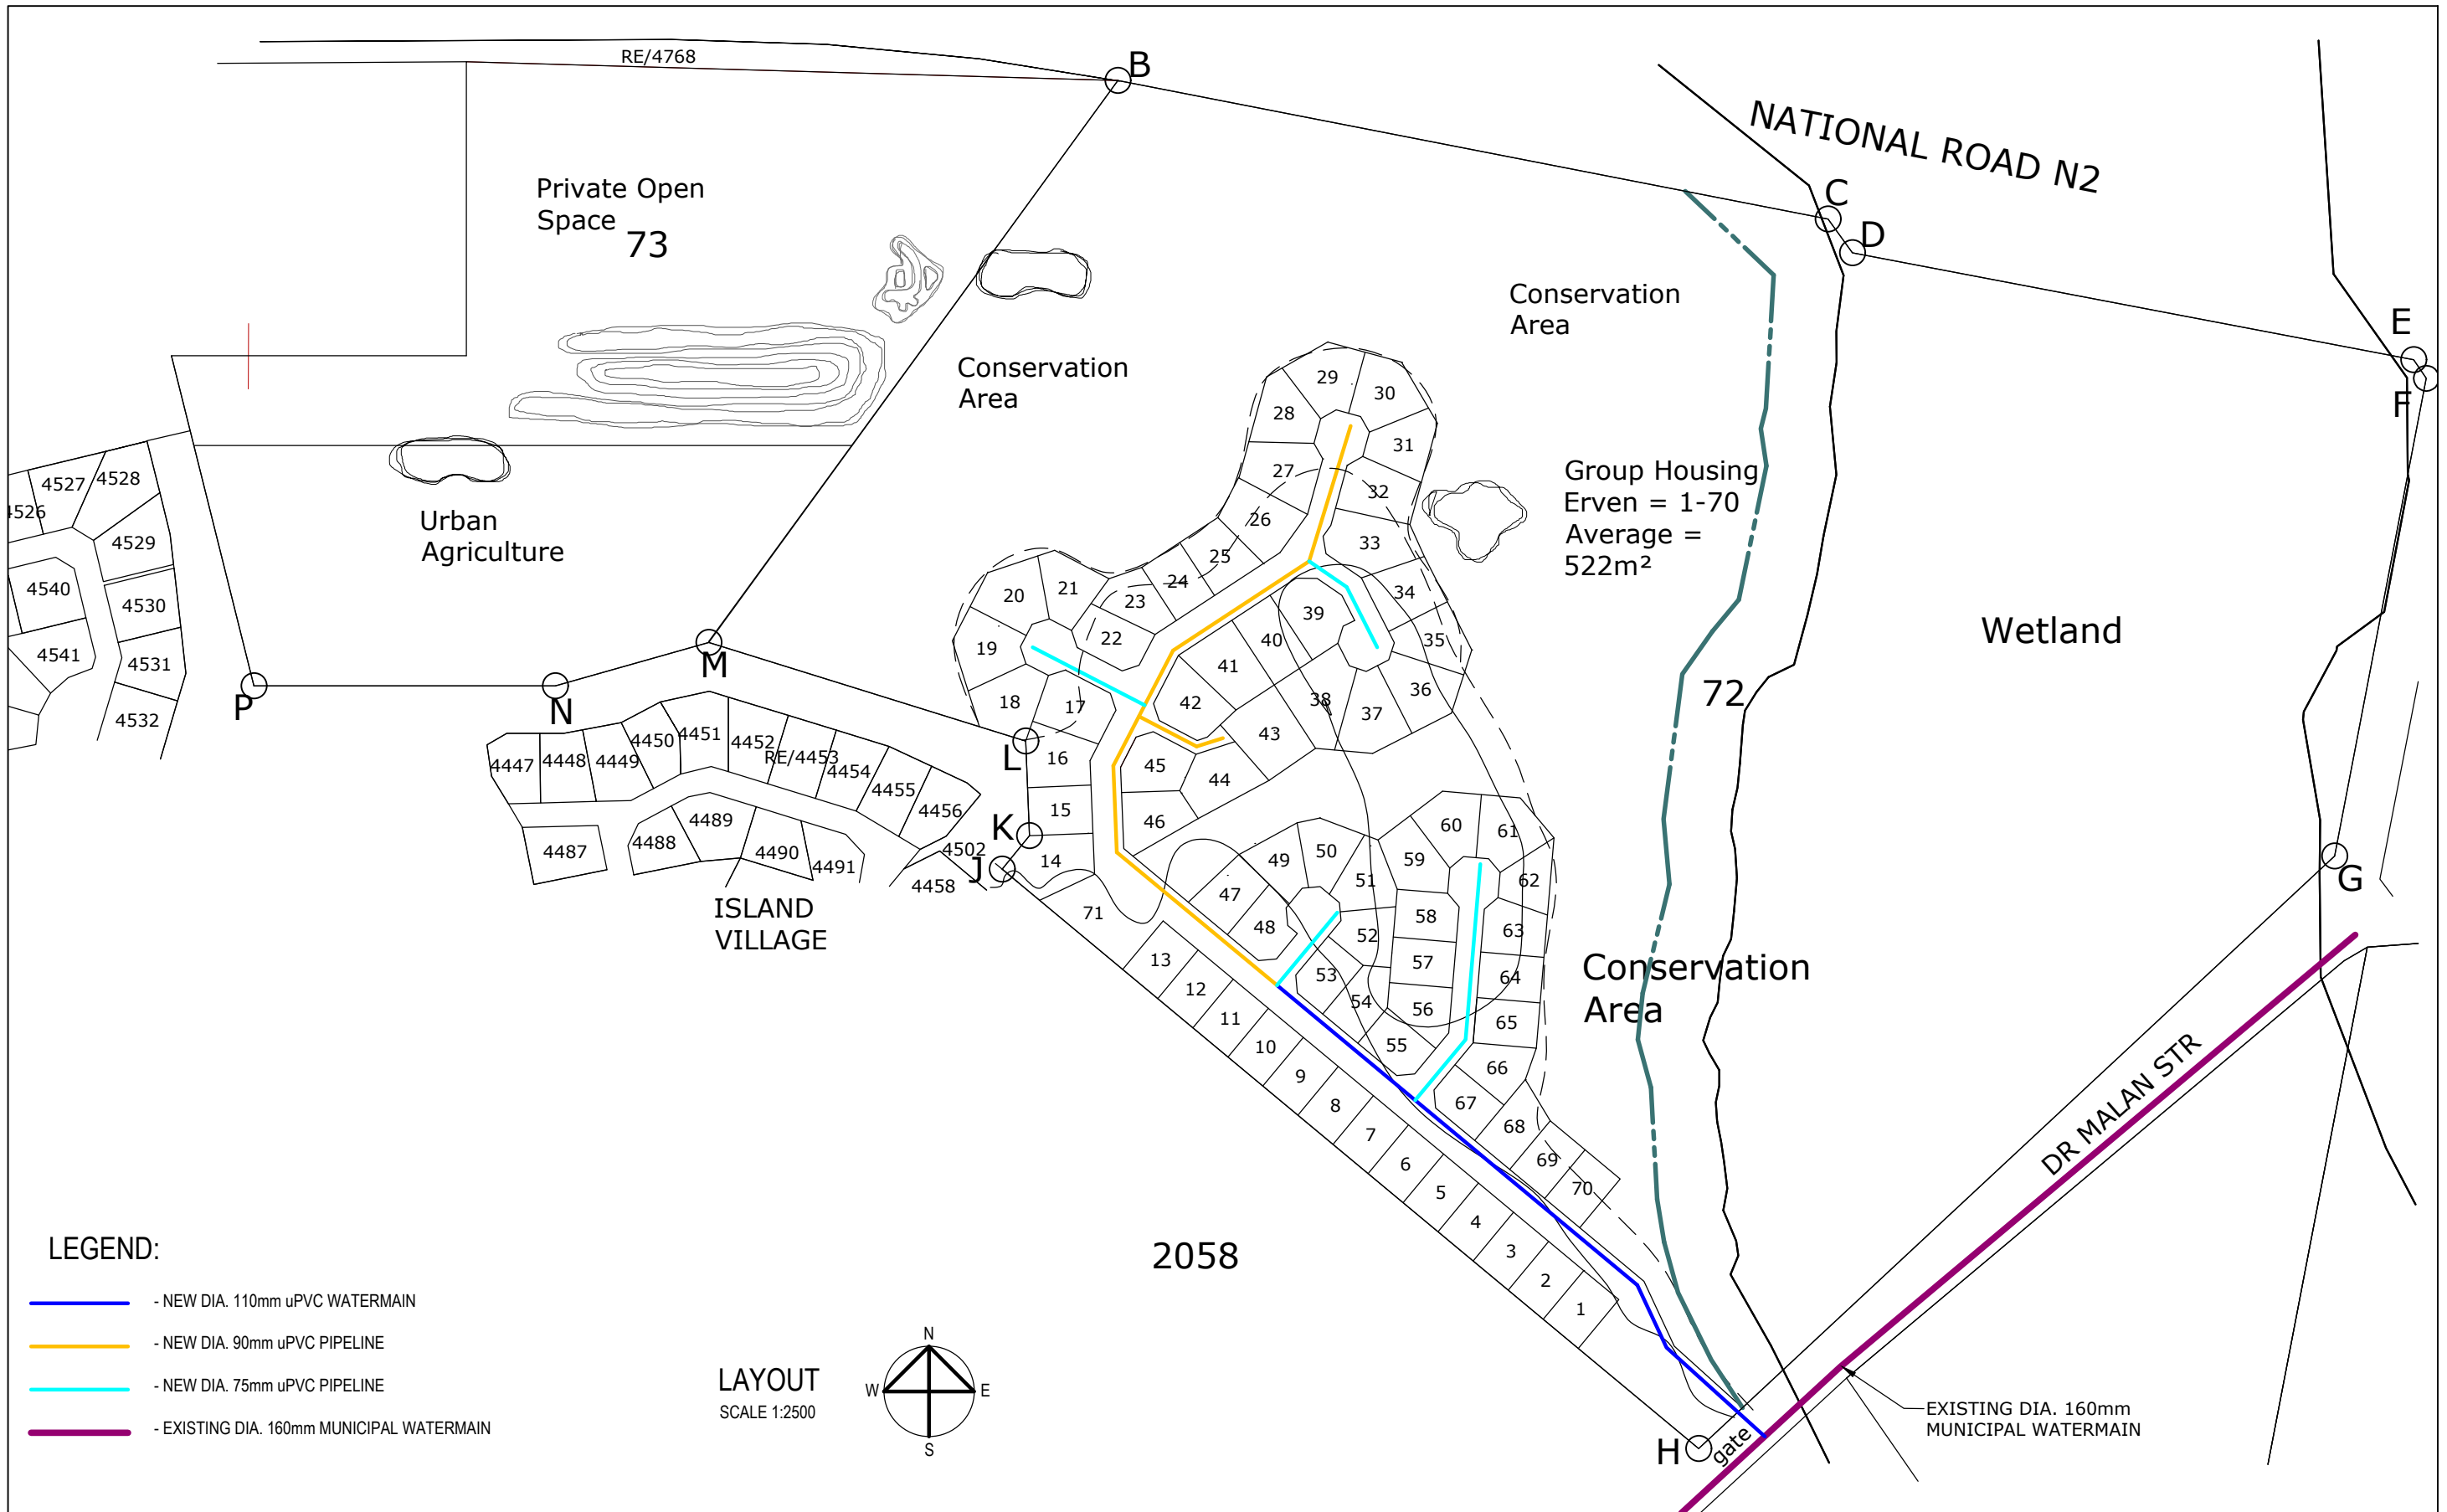

LEGEND:

- NEW DIA. 110mm uPVC WATERMAIN
- NEW DIA. 90mm uPVC PIPELINE
- NEW DIA. 75mm uPVC PIPELINE
- EXISTING DIA. 160mm MUNICIPAL WATERMAIN

LAYOUT
SCALE 1:2500

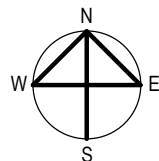

PROPOSED SUBDIVISION, ERF 1627, SEDGEFIELD

WATER RETICULATION LAYOUT - CONCEPTUAL

DESIGN:	ALF	DRAWN:	JBS	SCALE: 1:2500
FOREST LODGE, MAIN ROAD, SEDGEFIELD. TEL: 044 343 2093				DATE: 4 July 2025
FRASER Consulting Civil Engineers cc				AF1180-FIG-3 REV. 1
				A3