


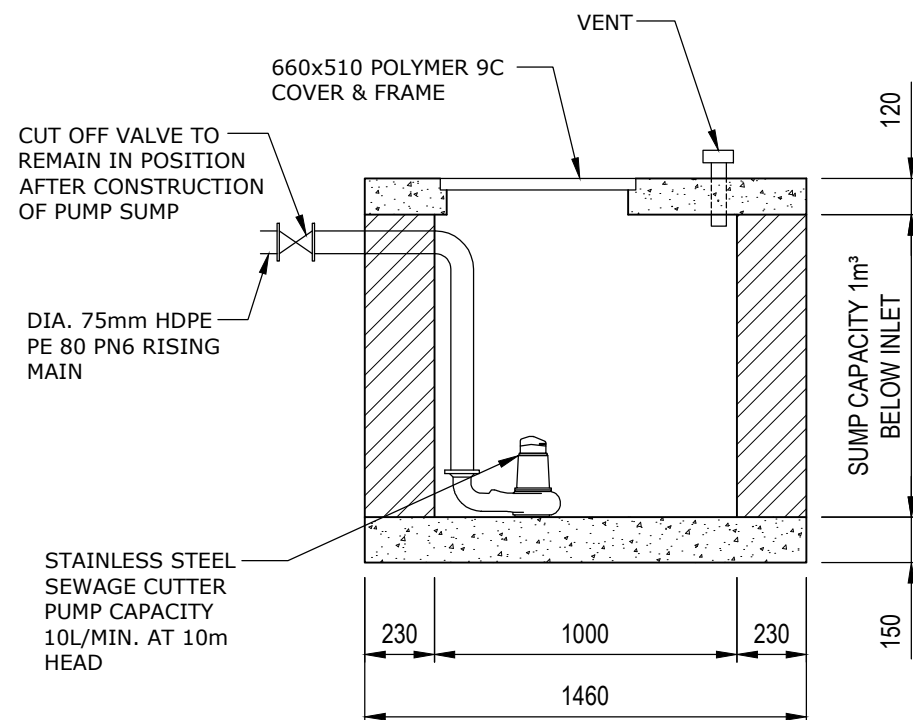


NOTE:
1. TOP OF SUMP TO BE AT 3.6m LEVEL.
2. WALLS TO BE WATERPROOFED

NOTE:

- SEWER WILL GRAVITATE ON EACH STAND TO A SUMP WITH A PUMP FROM WHERE IT WILL BE PUMPED TO PUMP STATION 1 (PS1), SEWER WILL THEN BE PUMPED FROM PS1 TO THE MUNICIPAL RISING MAIN ON THE CAUSE WAY
- REFERENCE DRAWING: TK 1792/02/R0.

LEGEND:

- 110mm RISING MAIN HDPE PE 100 PN6
- 90mm RISING MAIN HDPE PE 100 PN6
- 75mm RISING MAIN HDPE PE 100 PN6
- DIA. 75mm uPVC CLASS 9 RISING MAIN TO MUNICIPAL RISING MAIN
- PUMP STATION PS1

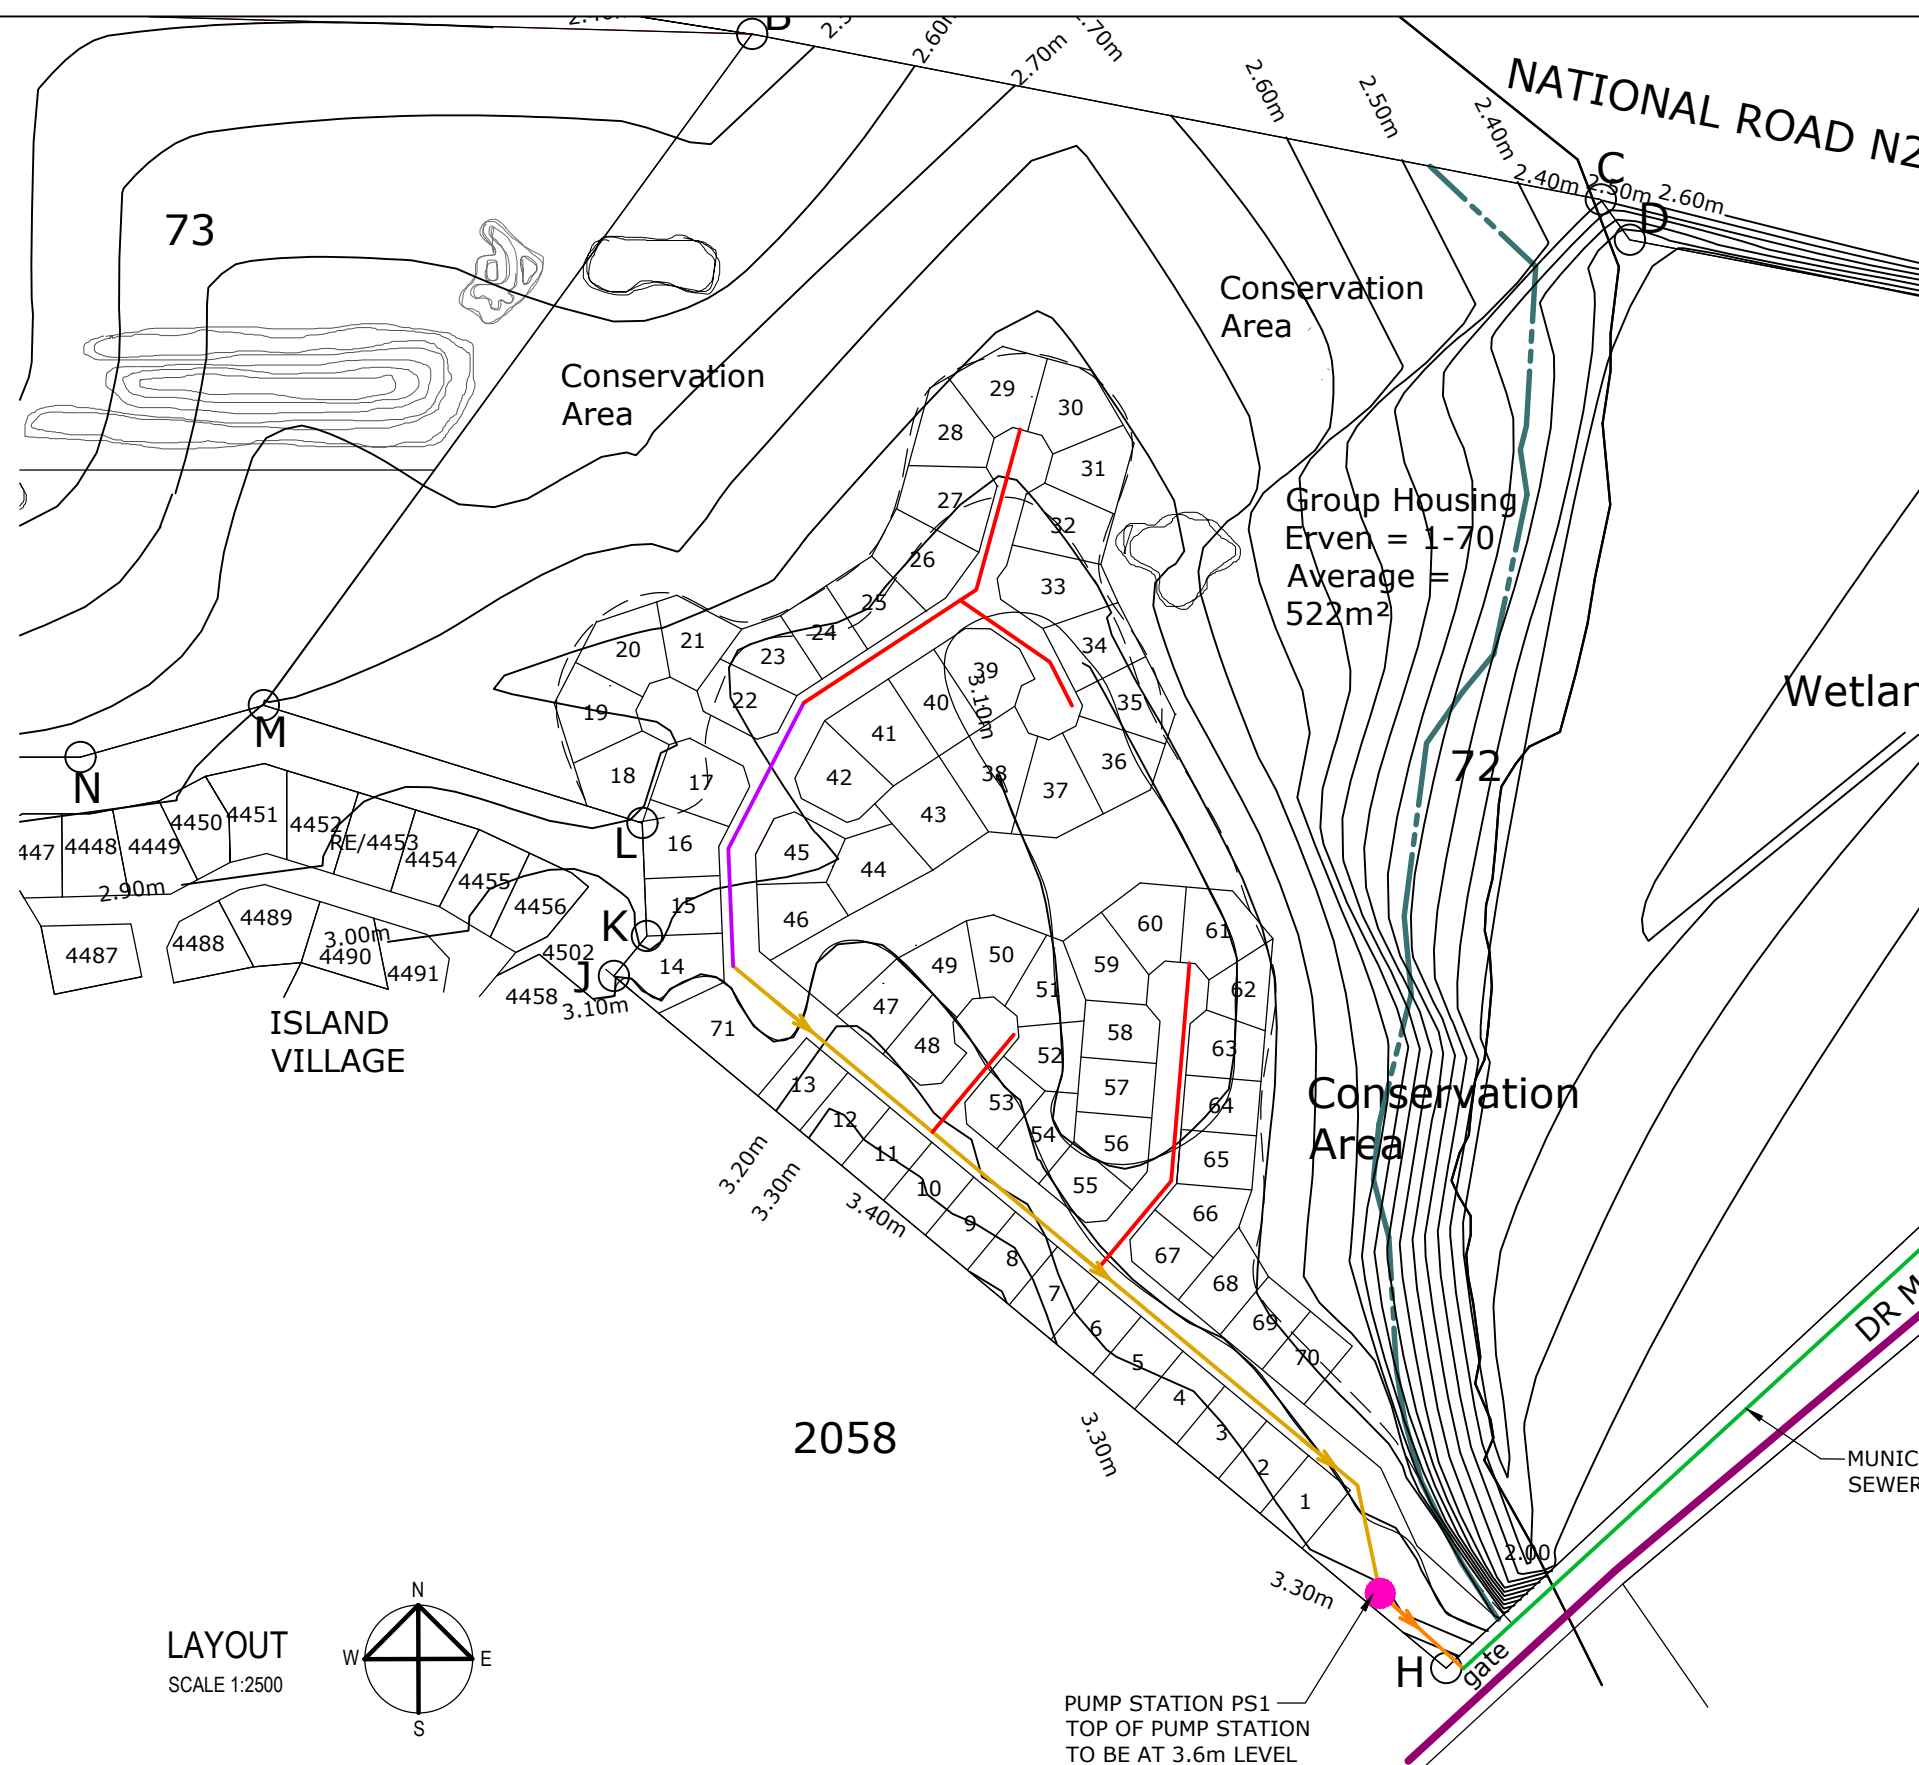

PROPOSED SUBDIVISION, ERF 1627, SEDGEFIELD

SEWAGE LAYOUT - CONCEPTUAL

DESIGN:	ALF	DRAWN:	JBS	SCALE:	1:2500
FOREST LODGE, MAIN ROAD, SEDGEFIELD. TEL: 044 343 2093				DATE:	4 July 2025
FRASER Consulting Civil Engineers cc				AF1180-FIG-4 REV. 1	A3