

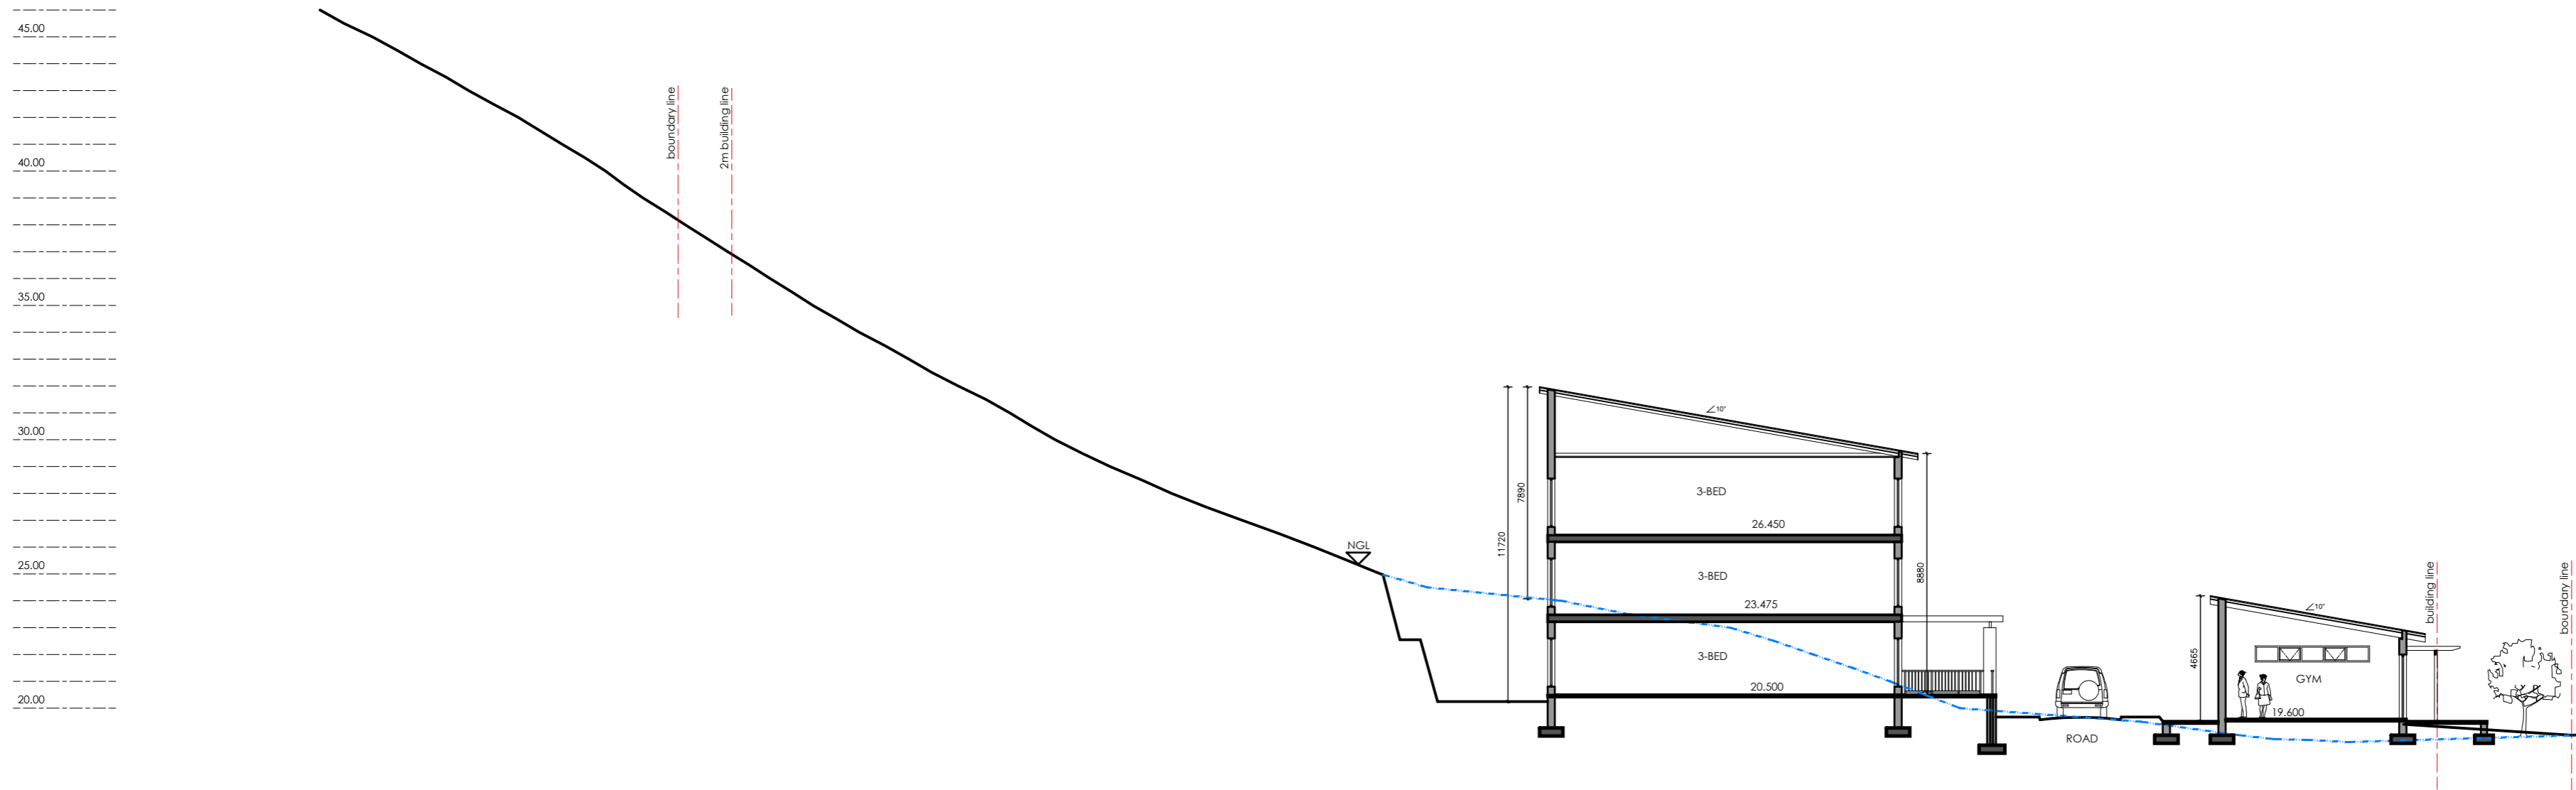


BERG 'n SEE - SANDPIPER

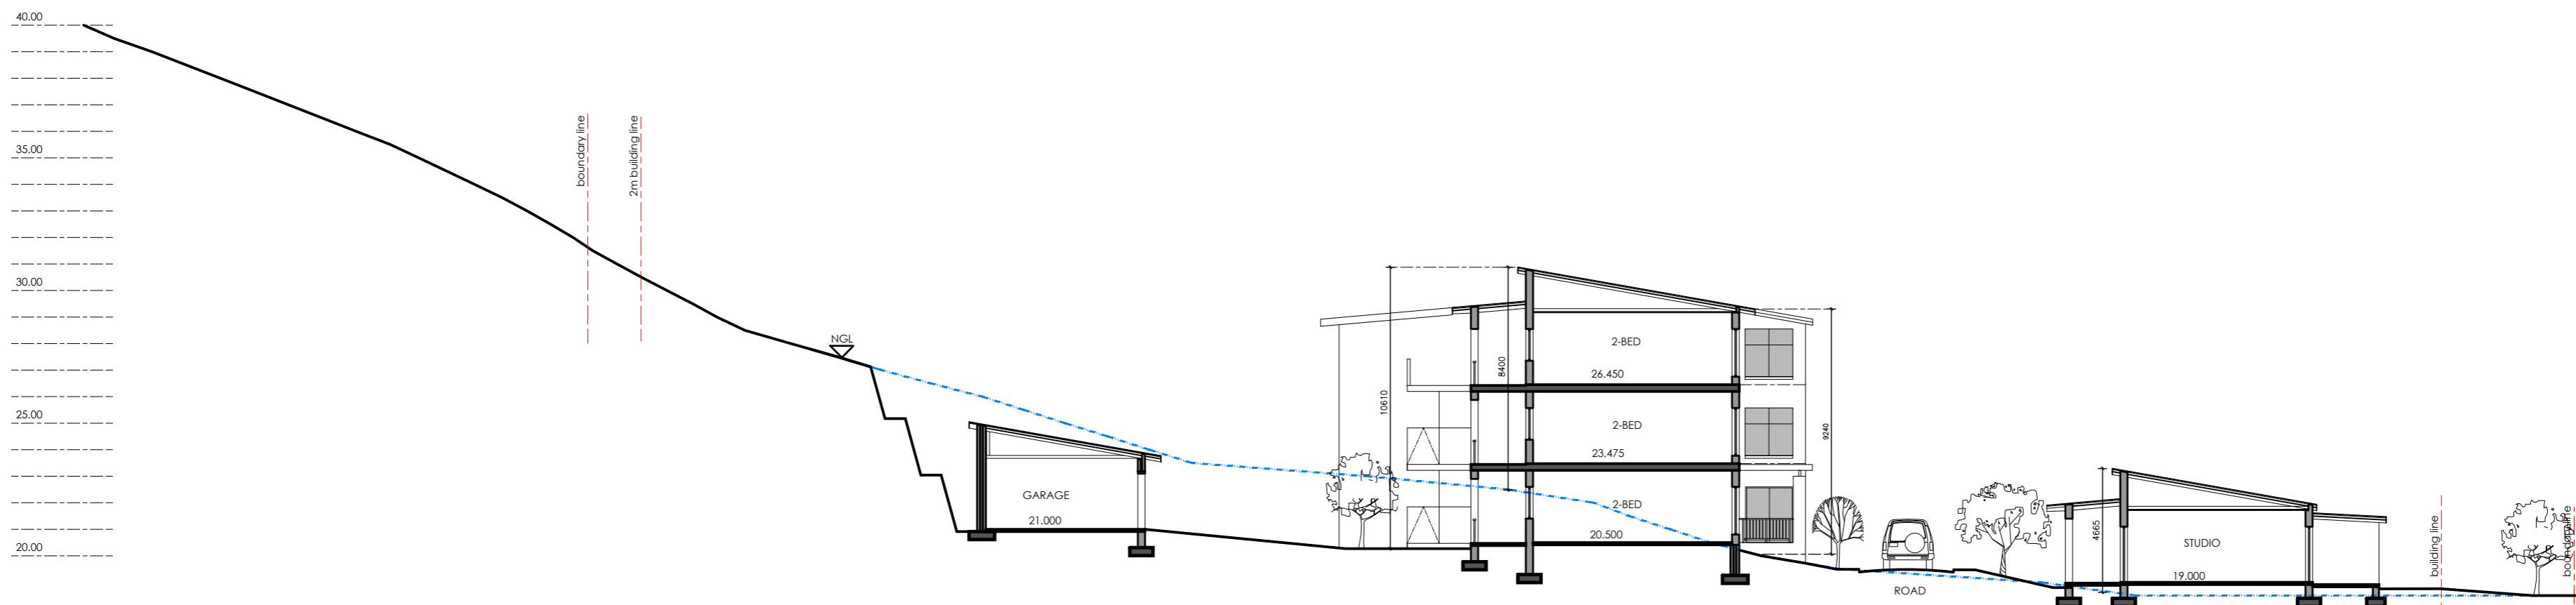

SECTION A-A: 3-BED UNITS & GYM

Scale 1 : 200

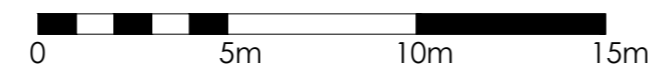

SECTION B-B: 2-BED UNITS & STUDIOS

Scale 1 : 200

