


PORTION 53 OF EERSTERVIER NO.  
626  
KOU-KAMMA MUNICIPALITY,  
EASTERN CAPE

Scale 1:5 000  
Date: 24/02/2022

LEGEND


Erf 8 Konkiebaai

 Erf 8

 Portion 53 of Eerstervier no.626





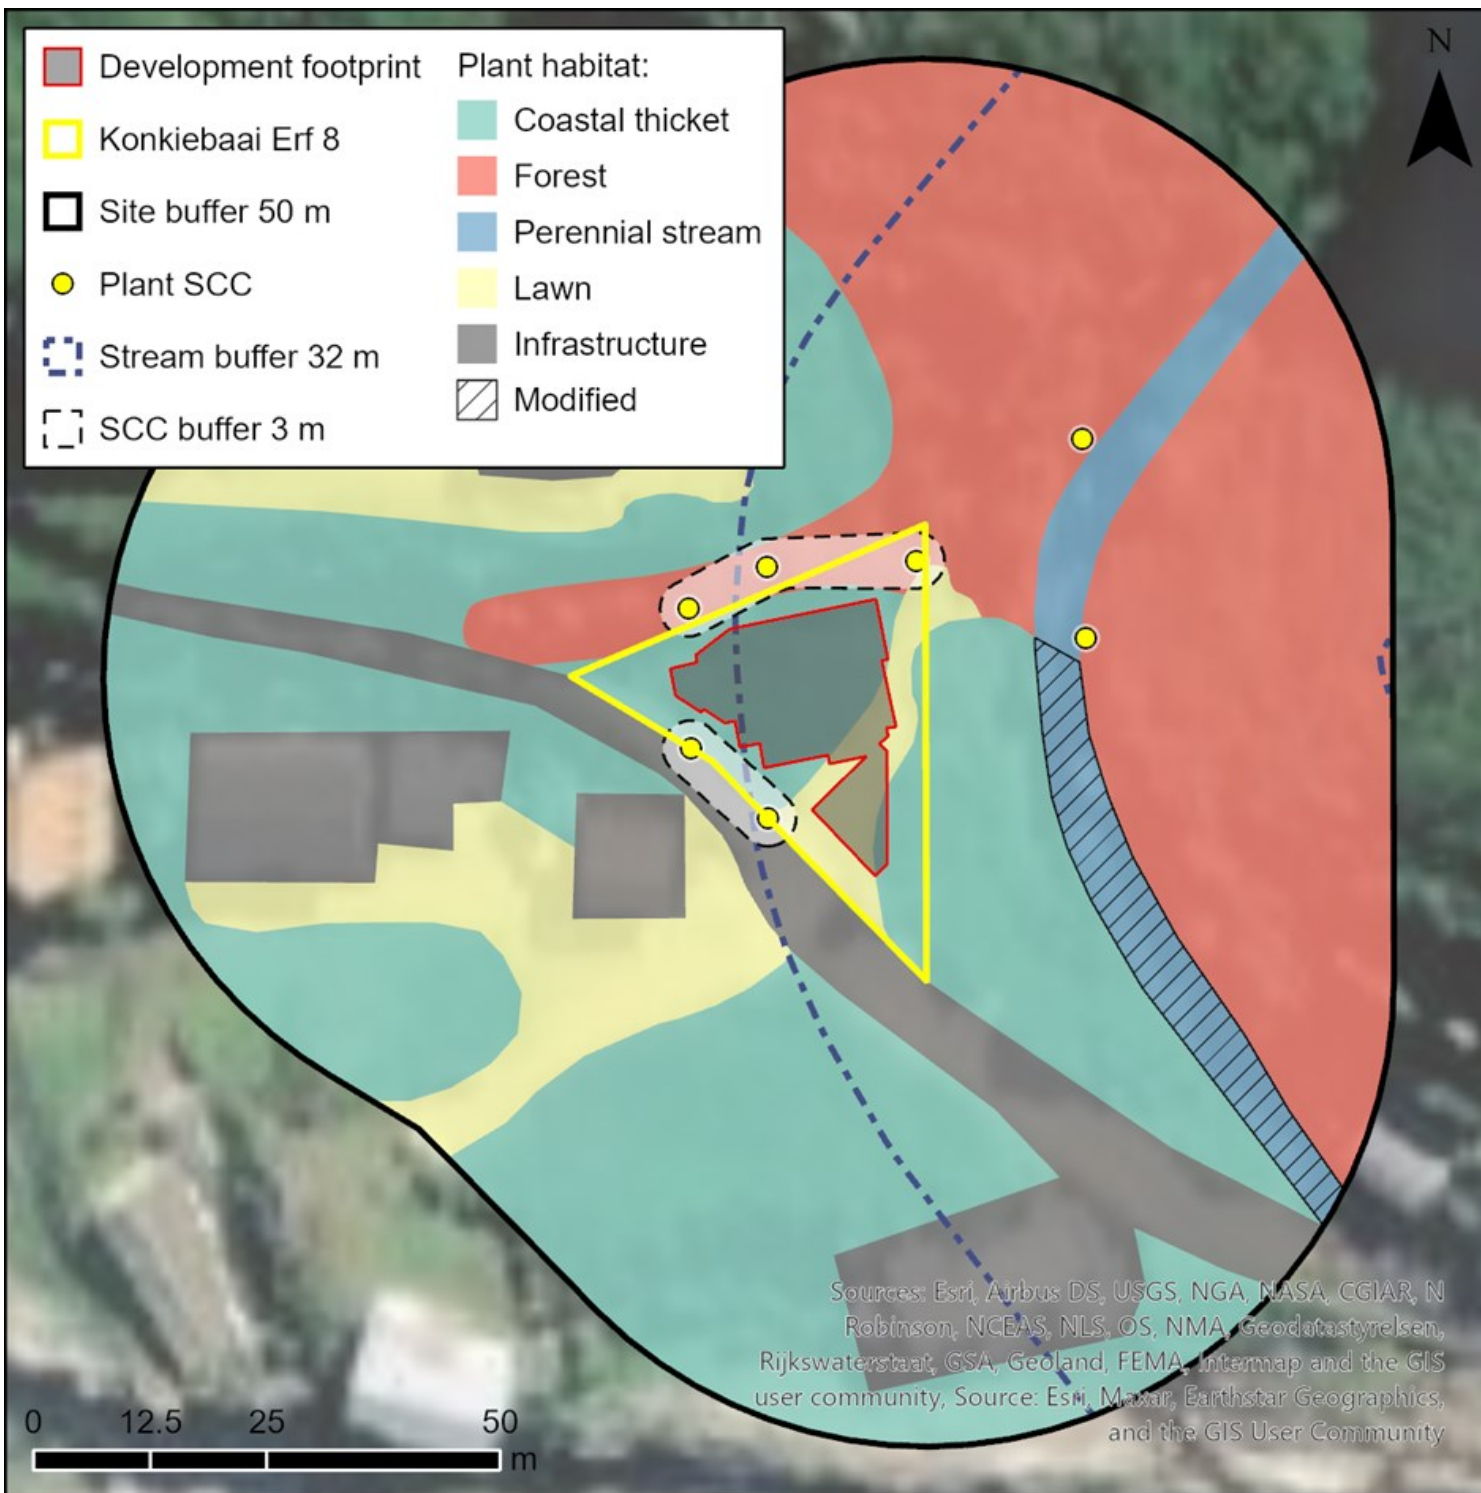



Local-scale vegetation patterns and distribution of plant species of conservation concern (SCC) around Erf 8 Konkiebaai at Eersterivier. Taken from the Terrestrial Biodiversity and Plant Species Assessment Report (version 1.0) by Dr B. Adriaan Grobler, 20 September 2022



**ERF 8 KONKIEBAAI  
EERSTERIVIER  
KOU-KAMMA MUNICIPALITY,  
EASTERN CAPE**

Scale 1:2500  
Date: 17/08/2022

**LEGEND**

-  Distance to HWM
-  Erf 8 Konkiebaai

ans no. 86

38

Uitkyk

Ommidraai

Eersterivier Rd

Eersterivier Rd

59 metres from HWM


0 25 50 m



**PORTION 53 OF EERSTERIVIER NO.  
626  
KOU-KAMMA MUNICIPALITY,  
EASTERN CAPE**


**Scale 1:5 000**

**Legend**

 Portion 53 of Eersterivier no.626



**VEGMAP 2018\_(beta)**

-  Cape Seashore Vegetation
-  Eastern Coastal Shale Band Vegetation
-  Southern Afrotemperate Forest
-  Tsitsikamma Sandstone Fynbos

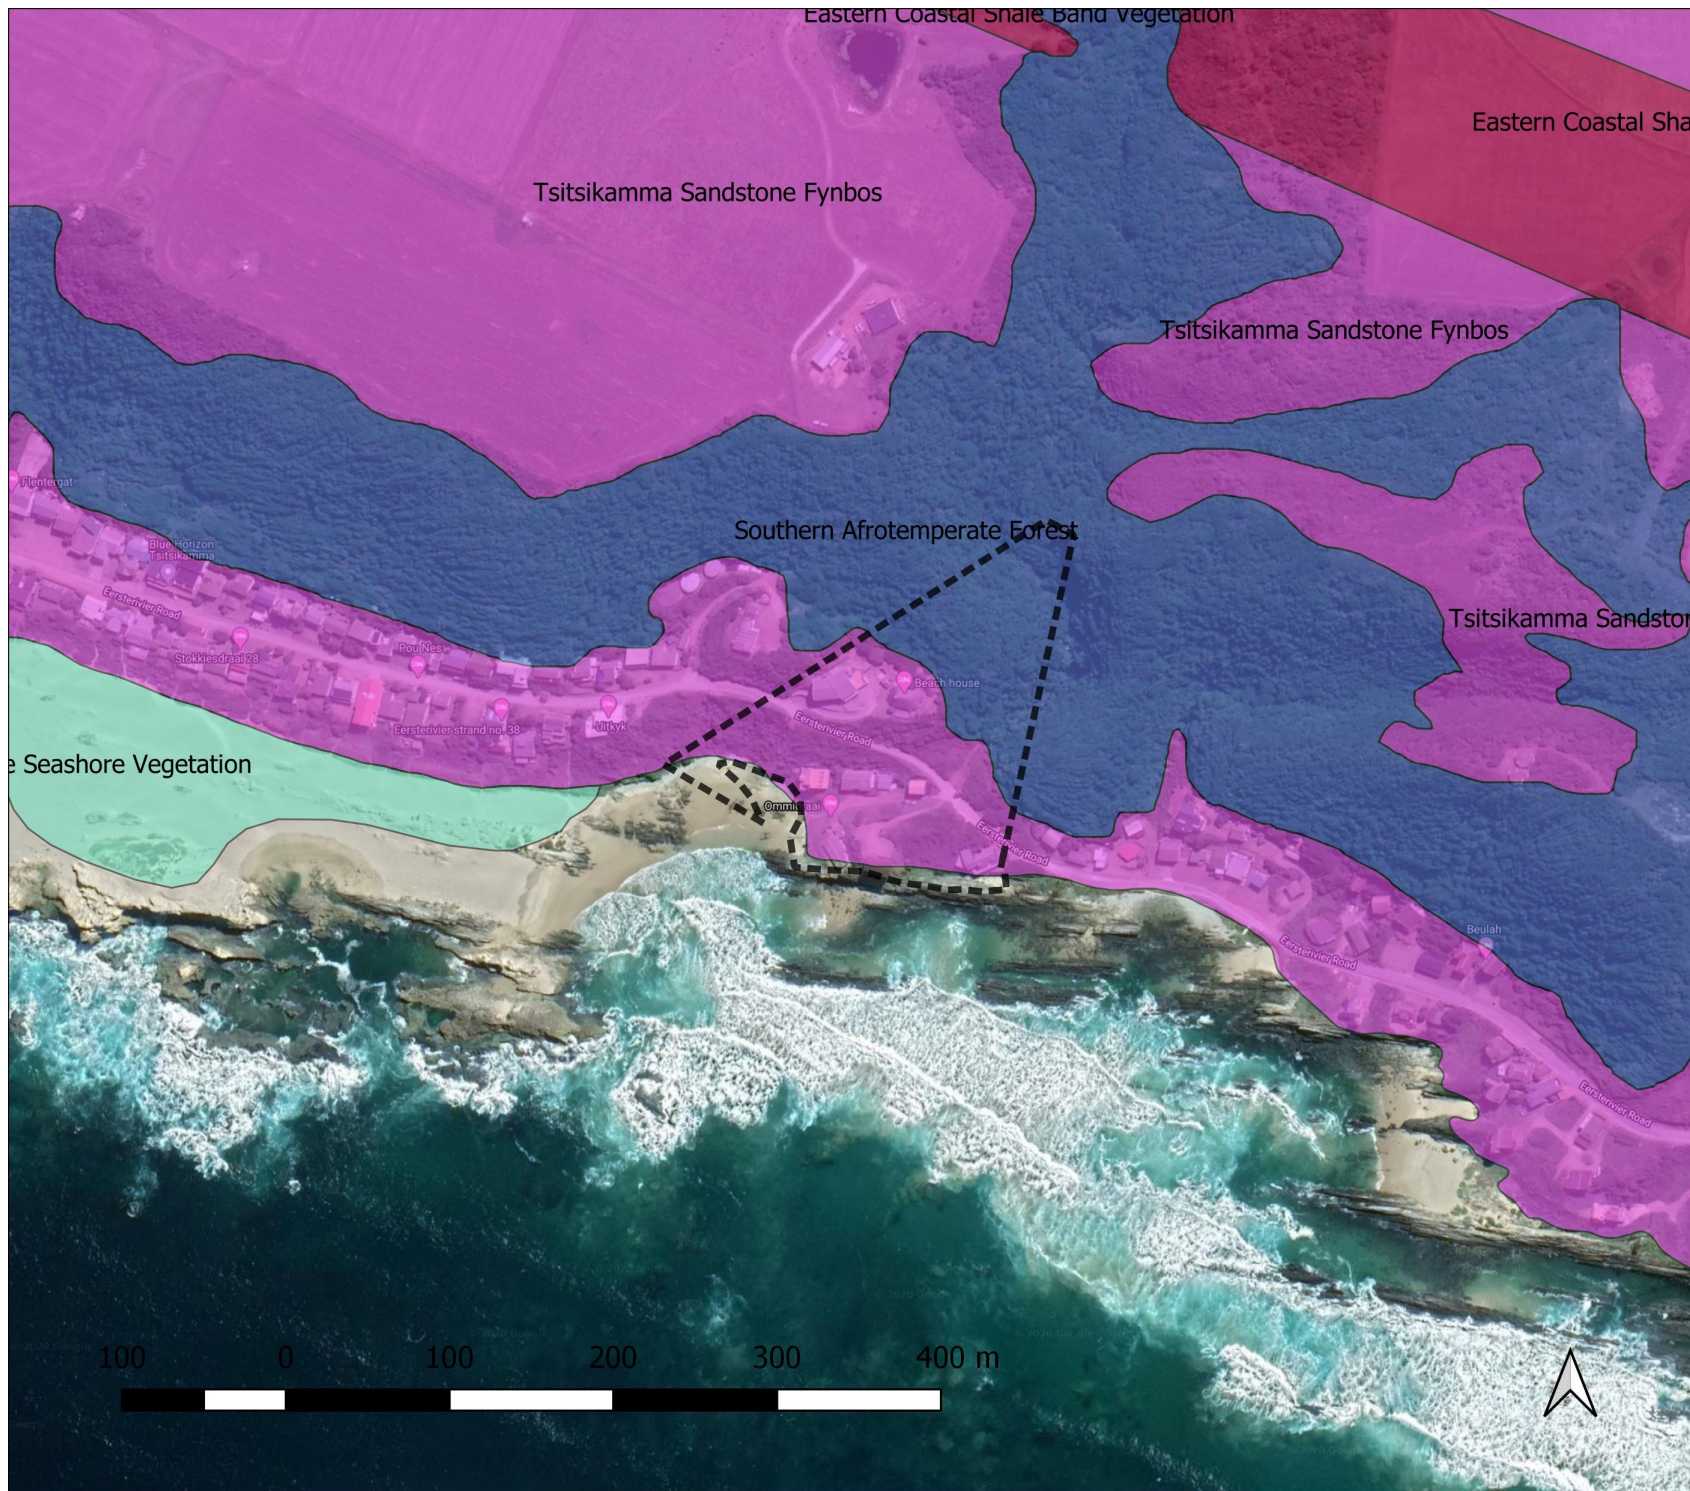



P.O. Box 1252  
Sedgefield  
6573  
Cell: 082 557 7122  
Date: 21/07/2020

Preferred layout

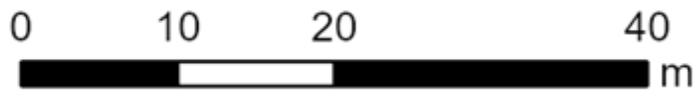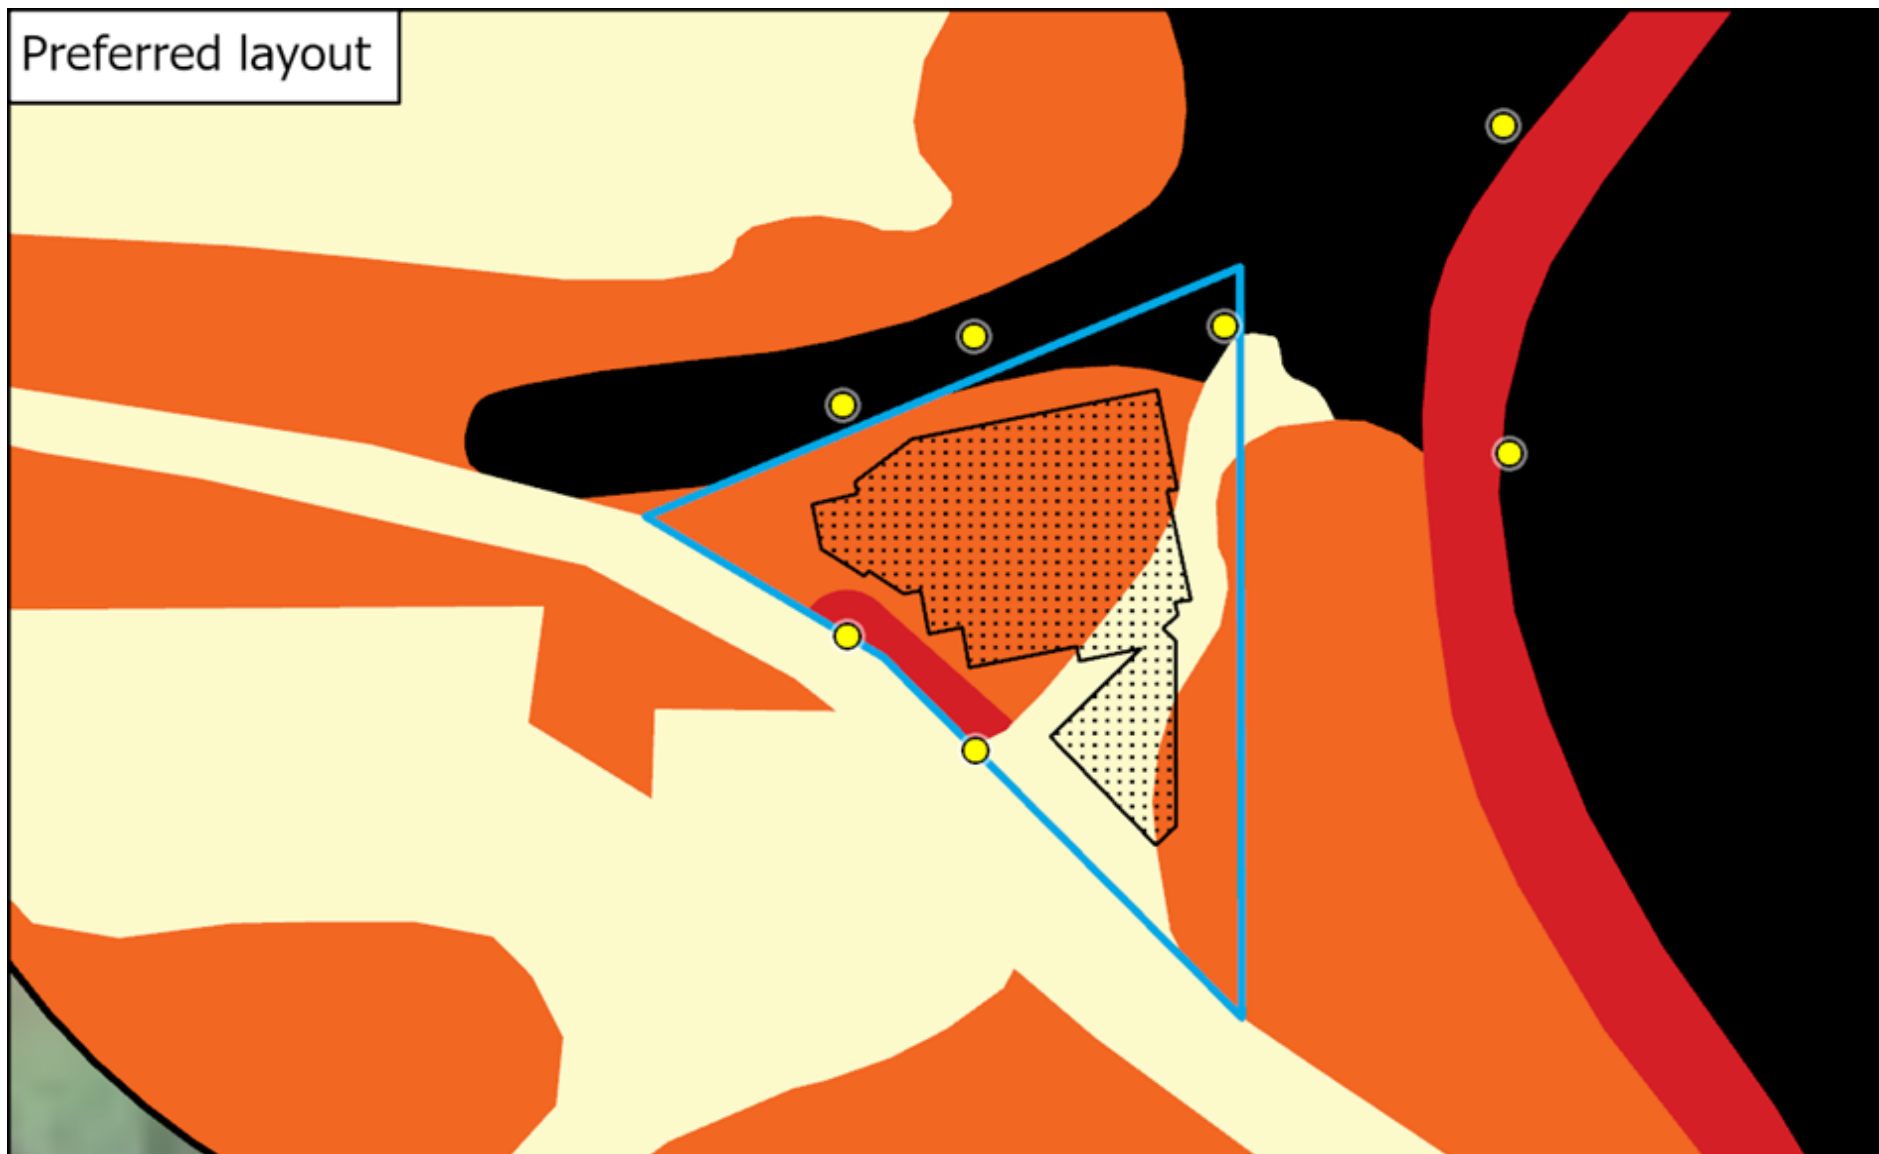

- Plant SCC
- ▨ Development footprint
- Konkiebaai Erf 8
- Site buffer 50 m

- SEI:
- Very High
  - High
  - Medium
  - Very Low

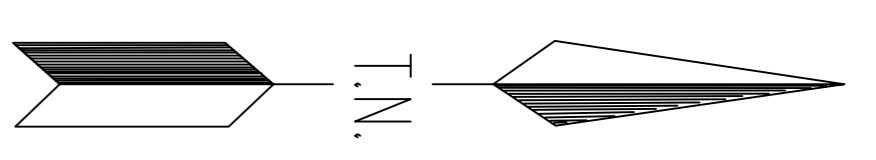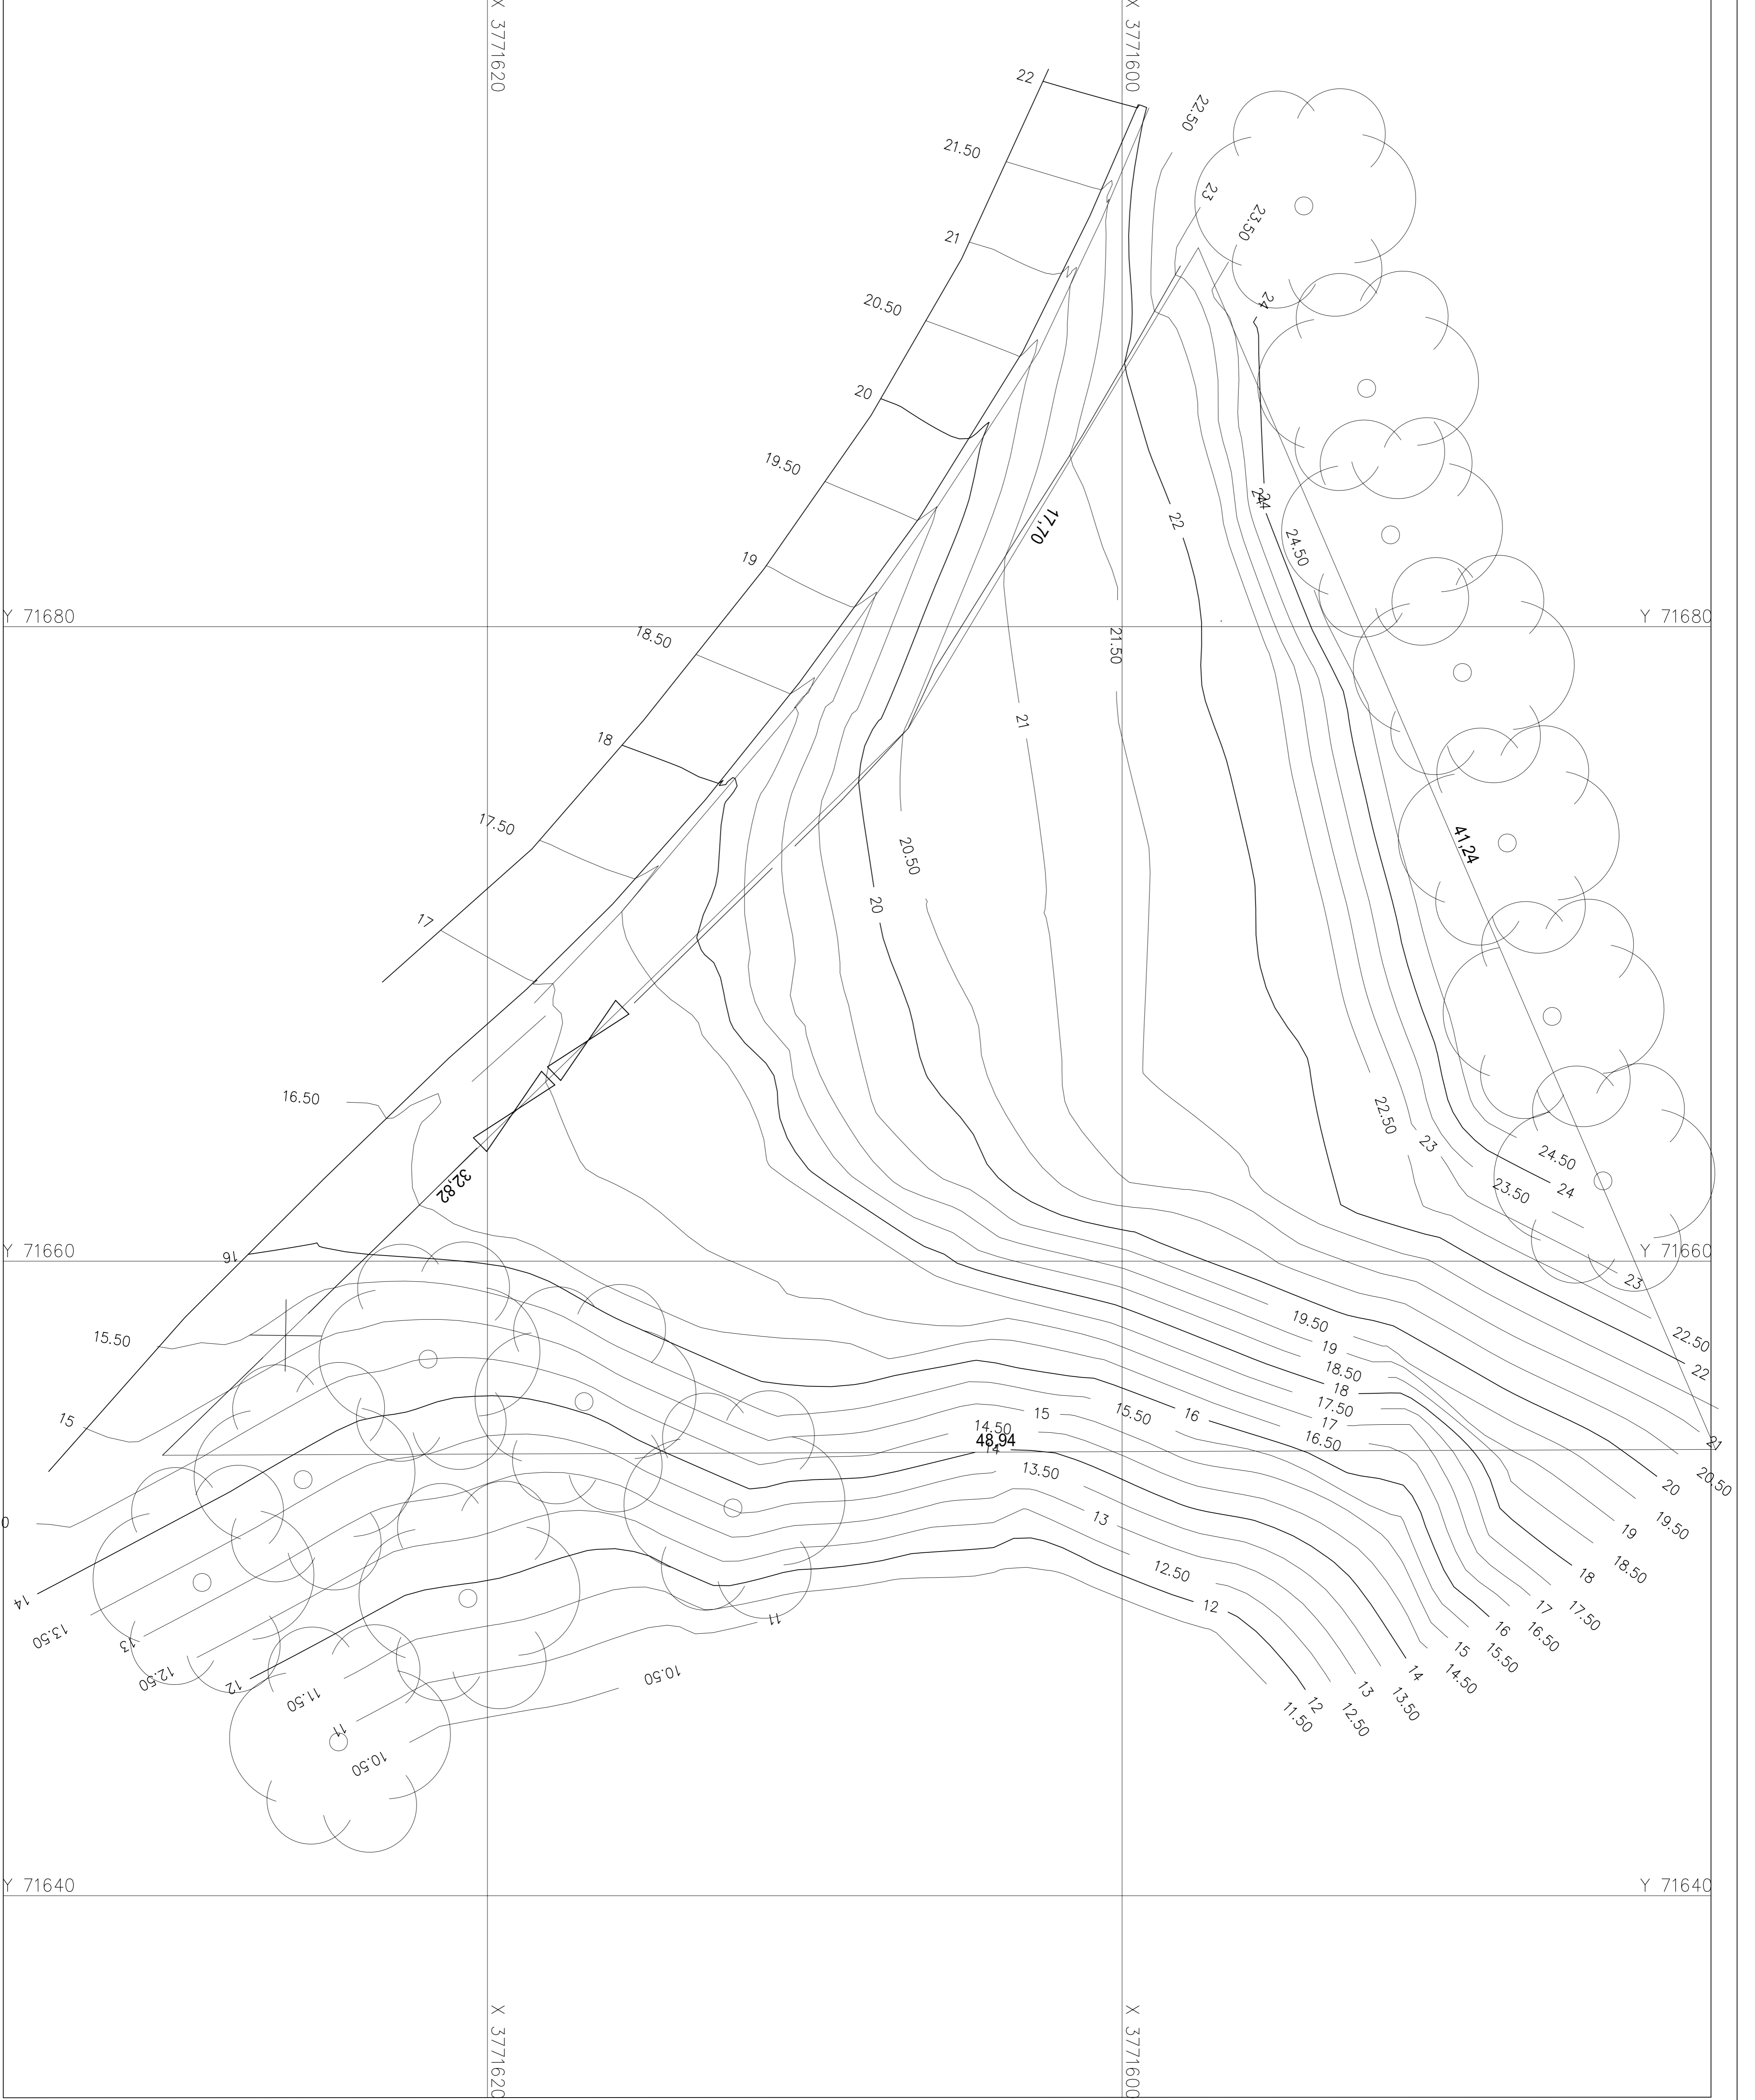

PROJECT  
**ERF 8 KONKEBAAI**

DRAWING TITLE  
**CONTOUR PLAN  
 OF ERF 8 KONKEBAAI  
 IN THE KOKKAMA MUNICIPALITY AND  
 ADMINISTRATIVE DISTRICT OF HUMANSDORP**

CLIENT  
**MR/MRS. DU TOIT**

**MAARSCHALK & PARTNERS INC.**  
 Reg. No. 2007/00389/21  
 Professional Land Surveyors, Section 11(a) & 875 Surveyors  
 Townships and Aerial Survey Consultants  
 Topographical and Engineering Surveyors  
 P.O. Box 6, Humansdorp, 6100  
 11 Saffery Street, Humansdorp, 6100  
 Eastern Cape, South Africa  
 Tel. No: (042) 295-1883 Fax. No: (042) 291-0592  
 Cell No: 082-4410182 E-Mail: maarschalk@maarschalk.co.za

SCALE: 1:200  
 PLAN NO: M109A  
 DATE: FEB. 2012



Legend

- Erf 8, Konkiebaai
- Development footprint
- Slope Edge
- Gabions
- Delineated Channel
- 15m Buffer

0 10 20 m

