



# OPTION 1


26 DUPLEX UNITS = 3 BEDROOM, DOUBLE STOREY (180sqm)  
 PARKING = 65 PARKING BAYS  
 OPEN SPACE = 2300sqm

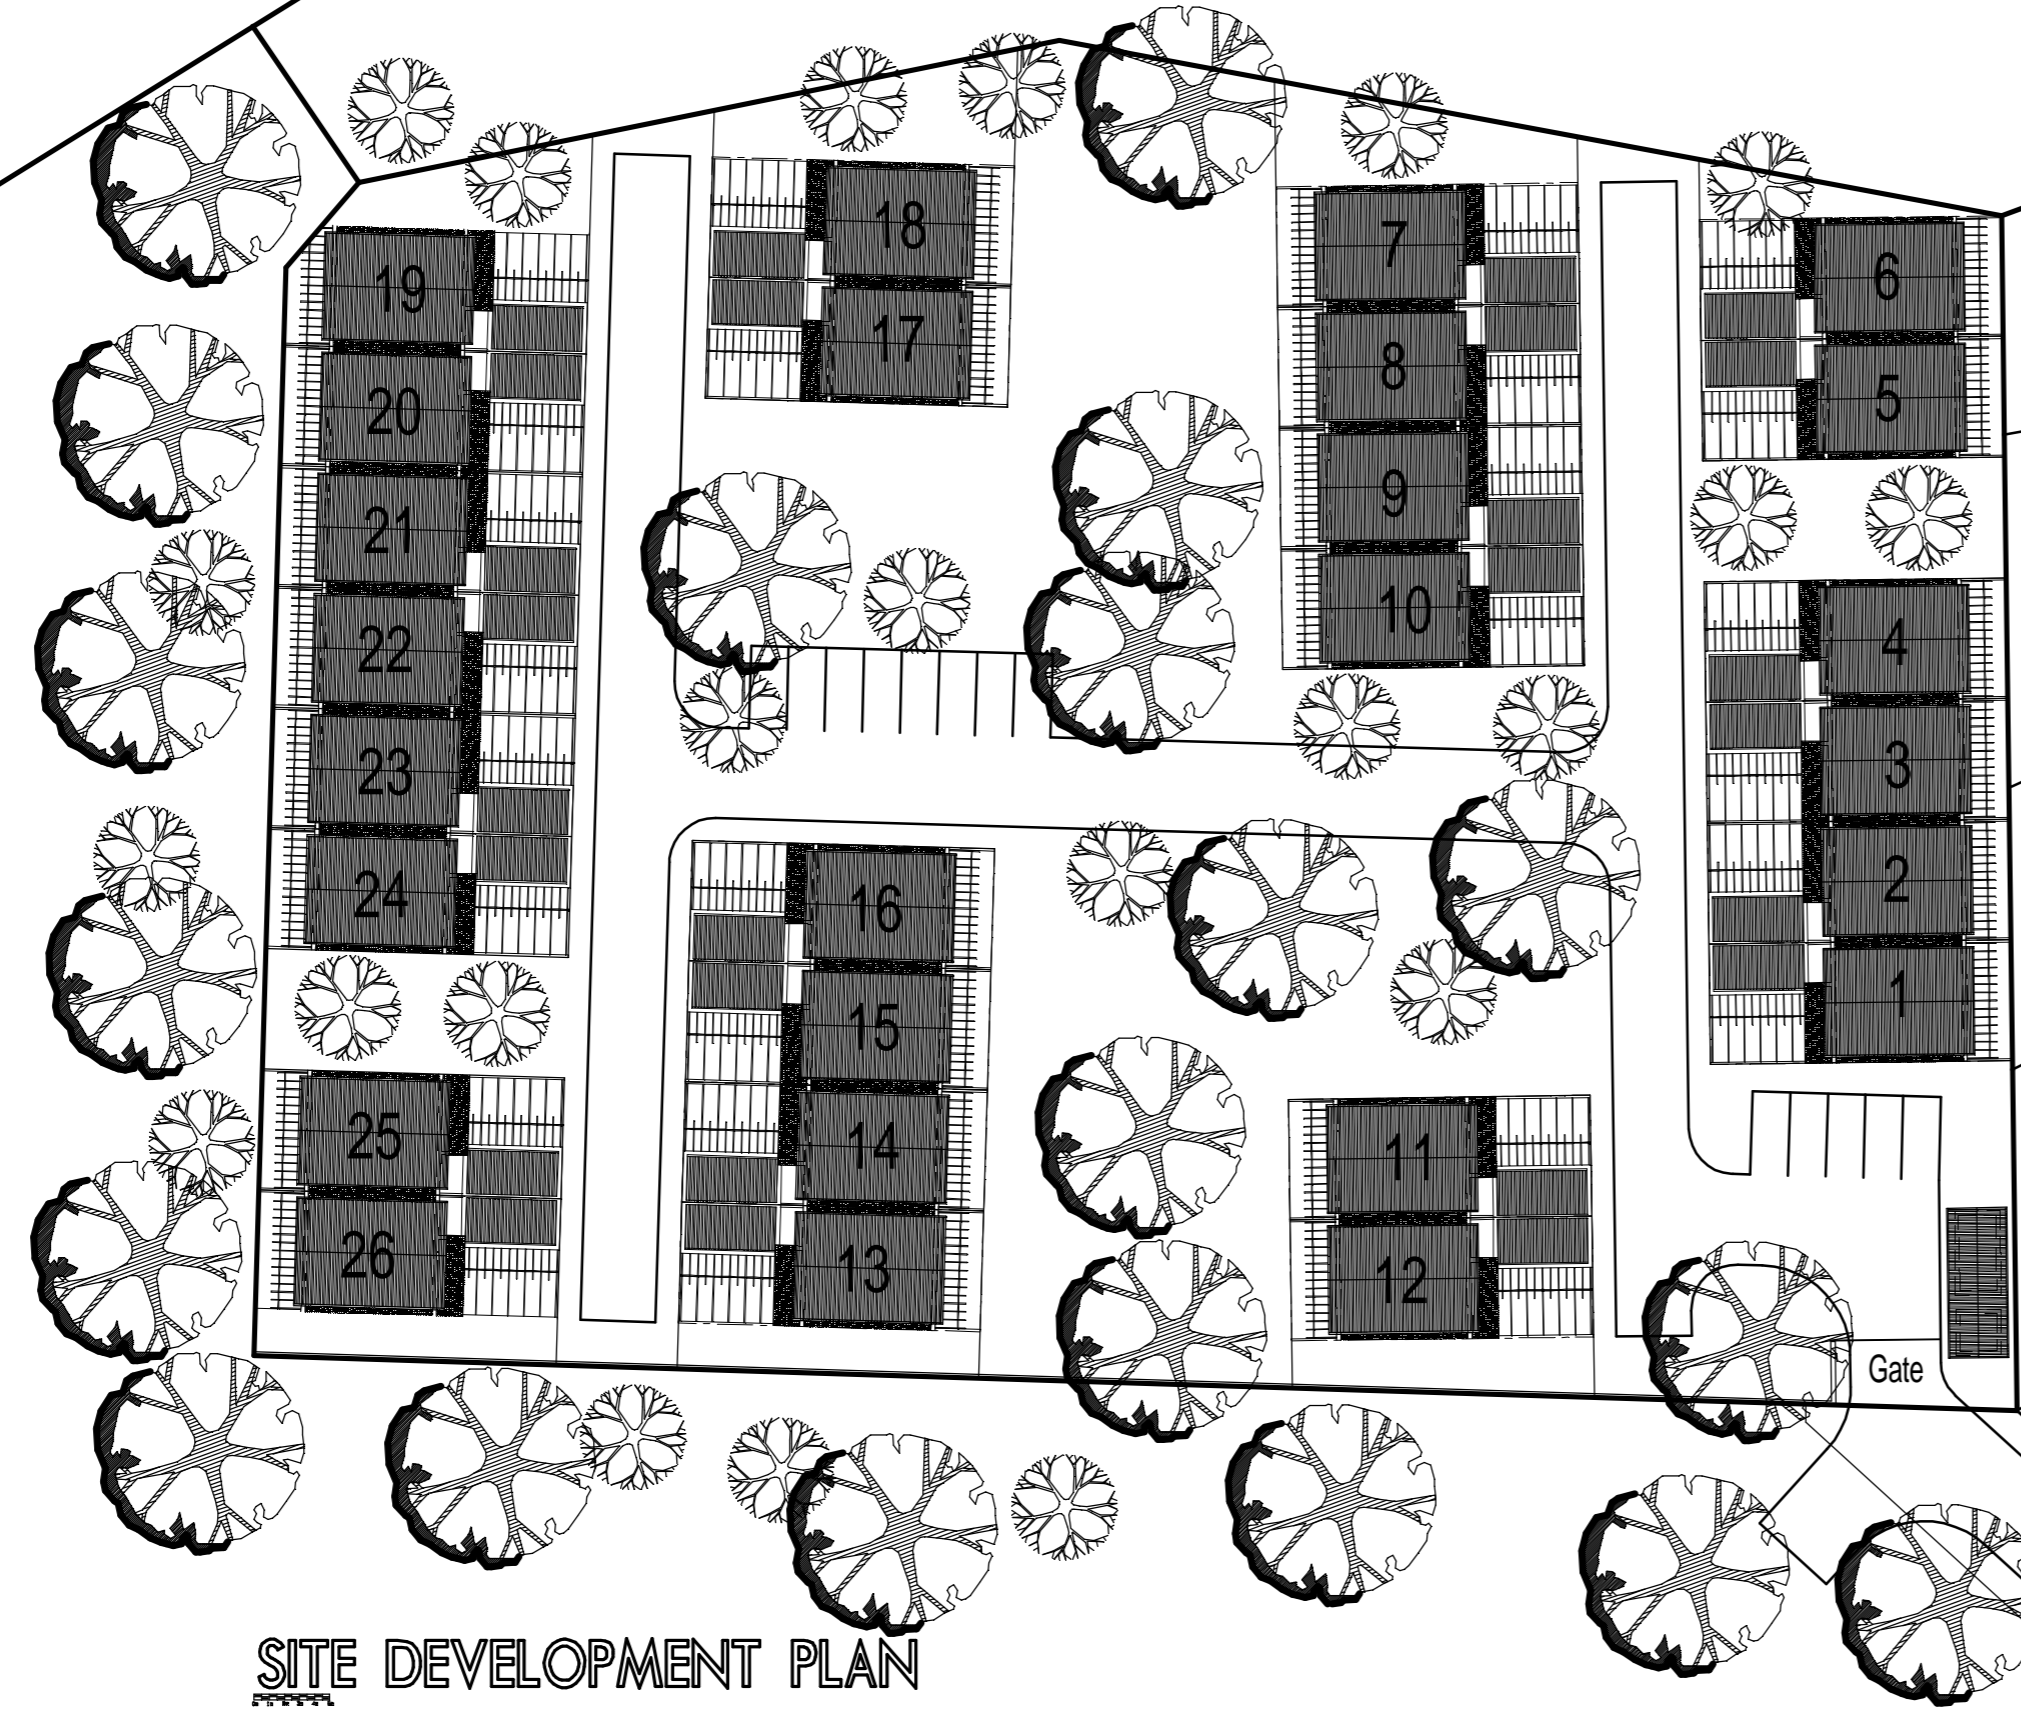

SITE DEVELOPMENT PLAN

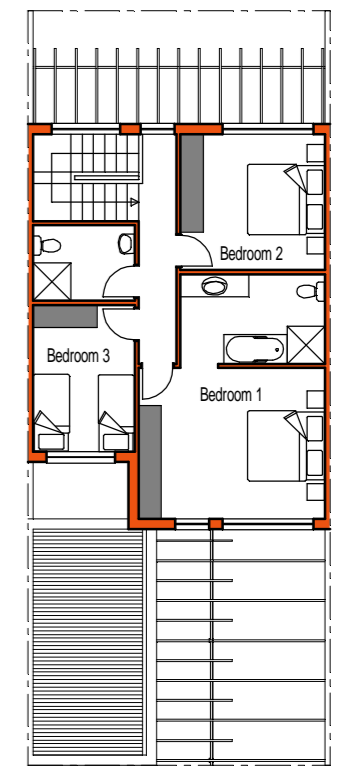

FIRST FLOOR PLAN

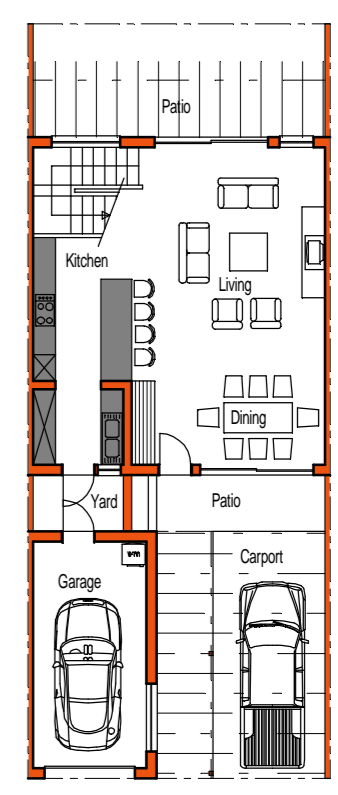

GROUND FLOOR PLAN

cad: K21-00-00.drw

**nico vreken** Professionele Argitek  
 Professional Architect

P.O. BOX 2180  
 KNYSNA  
 6570

Cell: 082 927 6070