

NOTES

SURVEY CERTIFIED BY ME

*[Signature]*

DEON LATEGAN (PLS 1168-D)  
PROFESSIONAL LAND SURVEYOR

**MAPPING**  
PROFESSIONAL LAND SURVEYORS

Maarschalk & Partners Incorporated  
Reg No. 2001/008366/21

Cadastral & Sectional Title Specialists  
Topographical & Engineering Surveyors  
Town Planning, Rezoning & Subdivision Consultants

PO Box 6 · 11 Seiffery Street · Humasodorp · 8300  
E-Mail: deon@mapping.co.za | Web: www.mapping.co.za  
+27 (0) 42 295 1883 | +27 (0) 84 513 9700

PROJECT DESCRIPTION

CONTOUR PLAN

PROPERTY DESCRIPTION

ERF 3132 SEA VISTA

SITUATE IN THE KOUGA MUNICIPALITY AND  
ADMINISTRATIVE DISTRICT OF HUMASODORP

CLIENT

VOGEL

PLAN NUMBER


3132SV\_CP\_E118.4

SCALE

DATE

1: 300

SEPTEMBER 2022

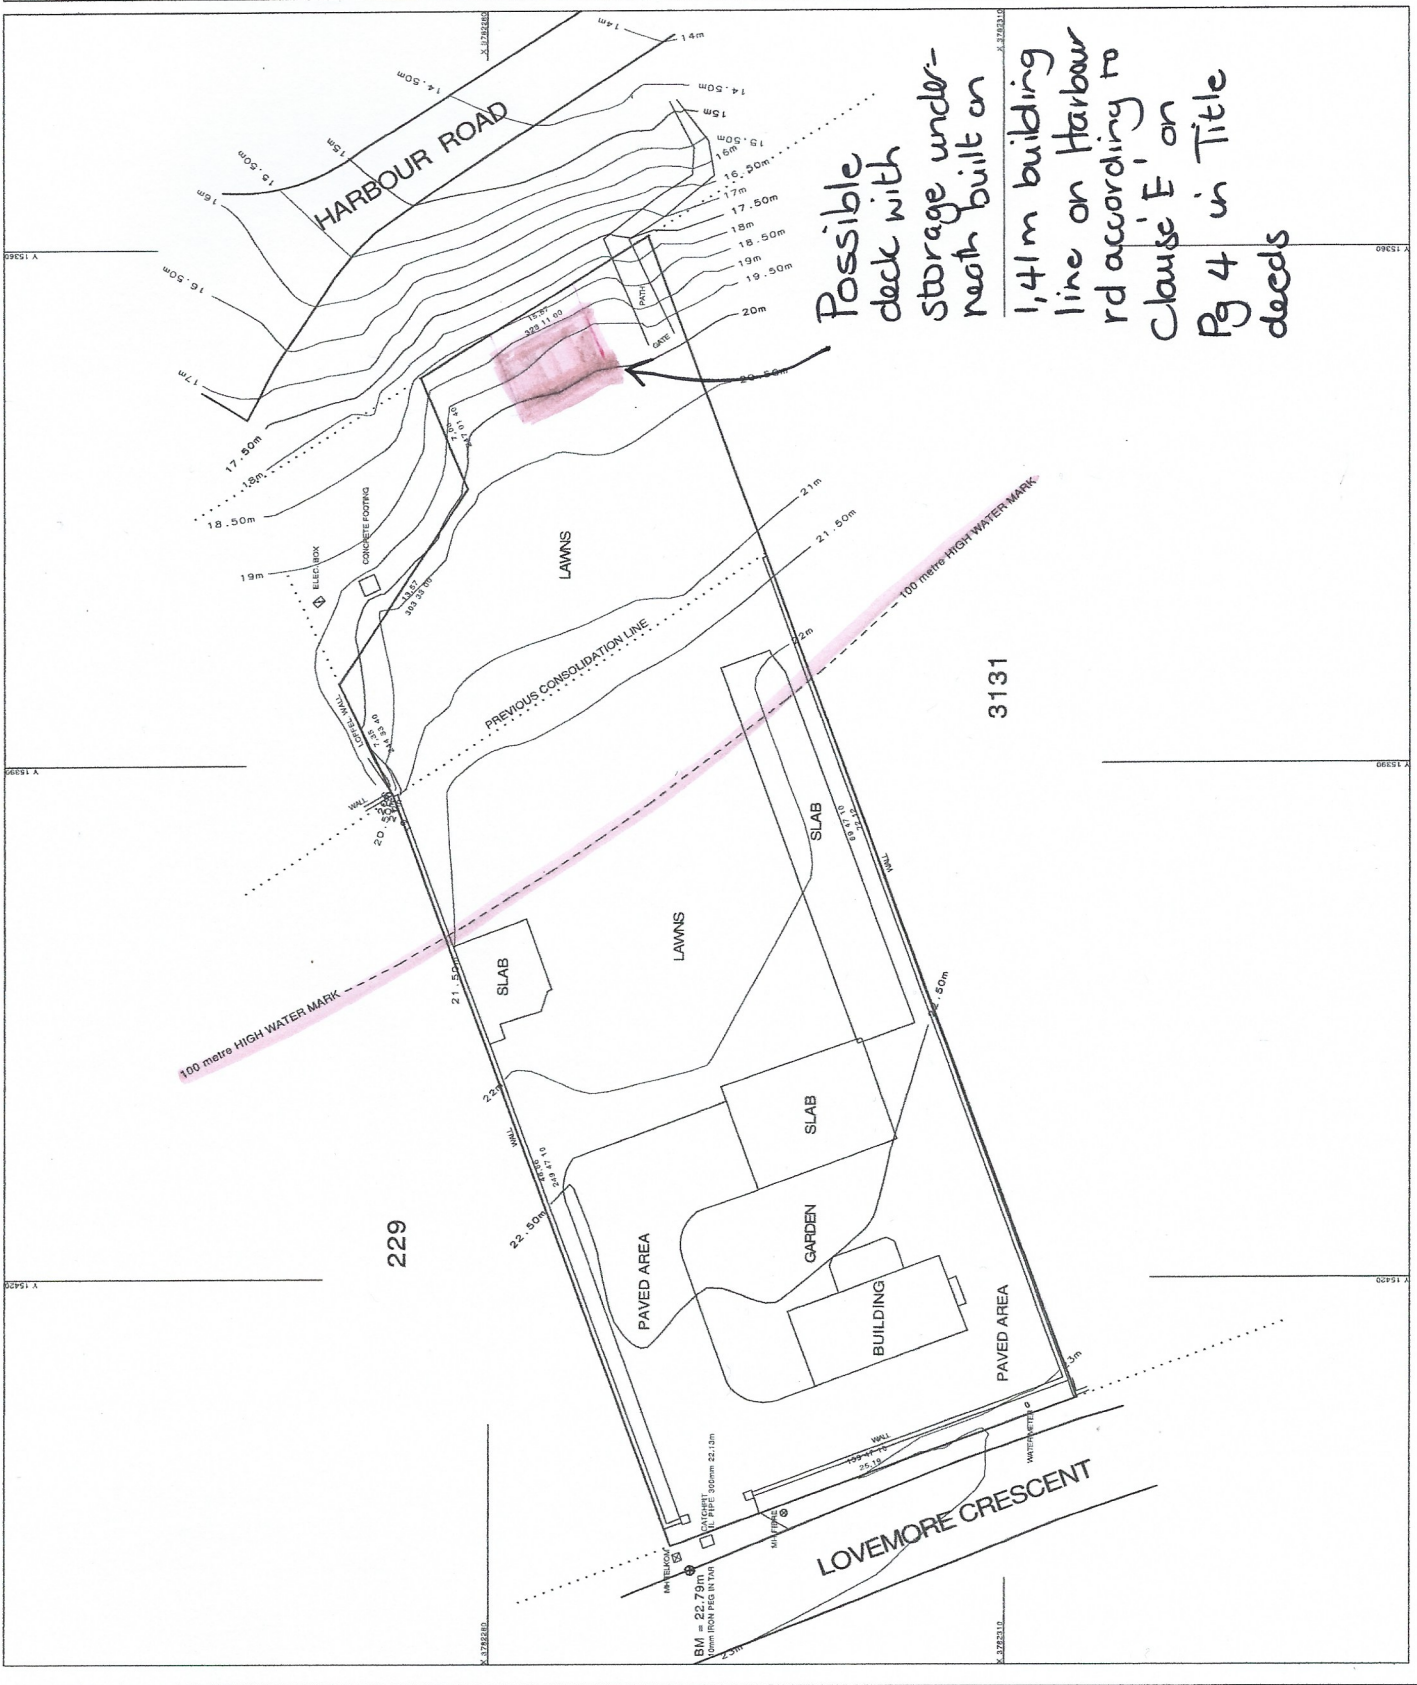

229

3131

BM = 22.79m  
Name: IRON PIPE IN TUN  
DATE SET: 30/06/2011  
E. PIPE: 300mm 22.13m

LOVEMORE CRESCENT