




Proposed Northern/lagoon facing facade 1:100

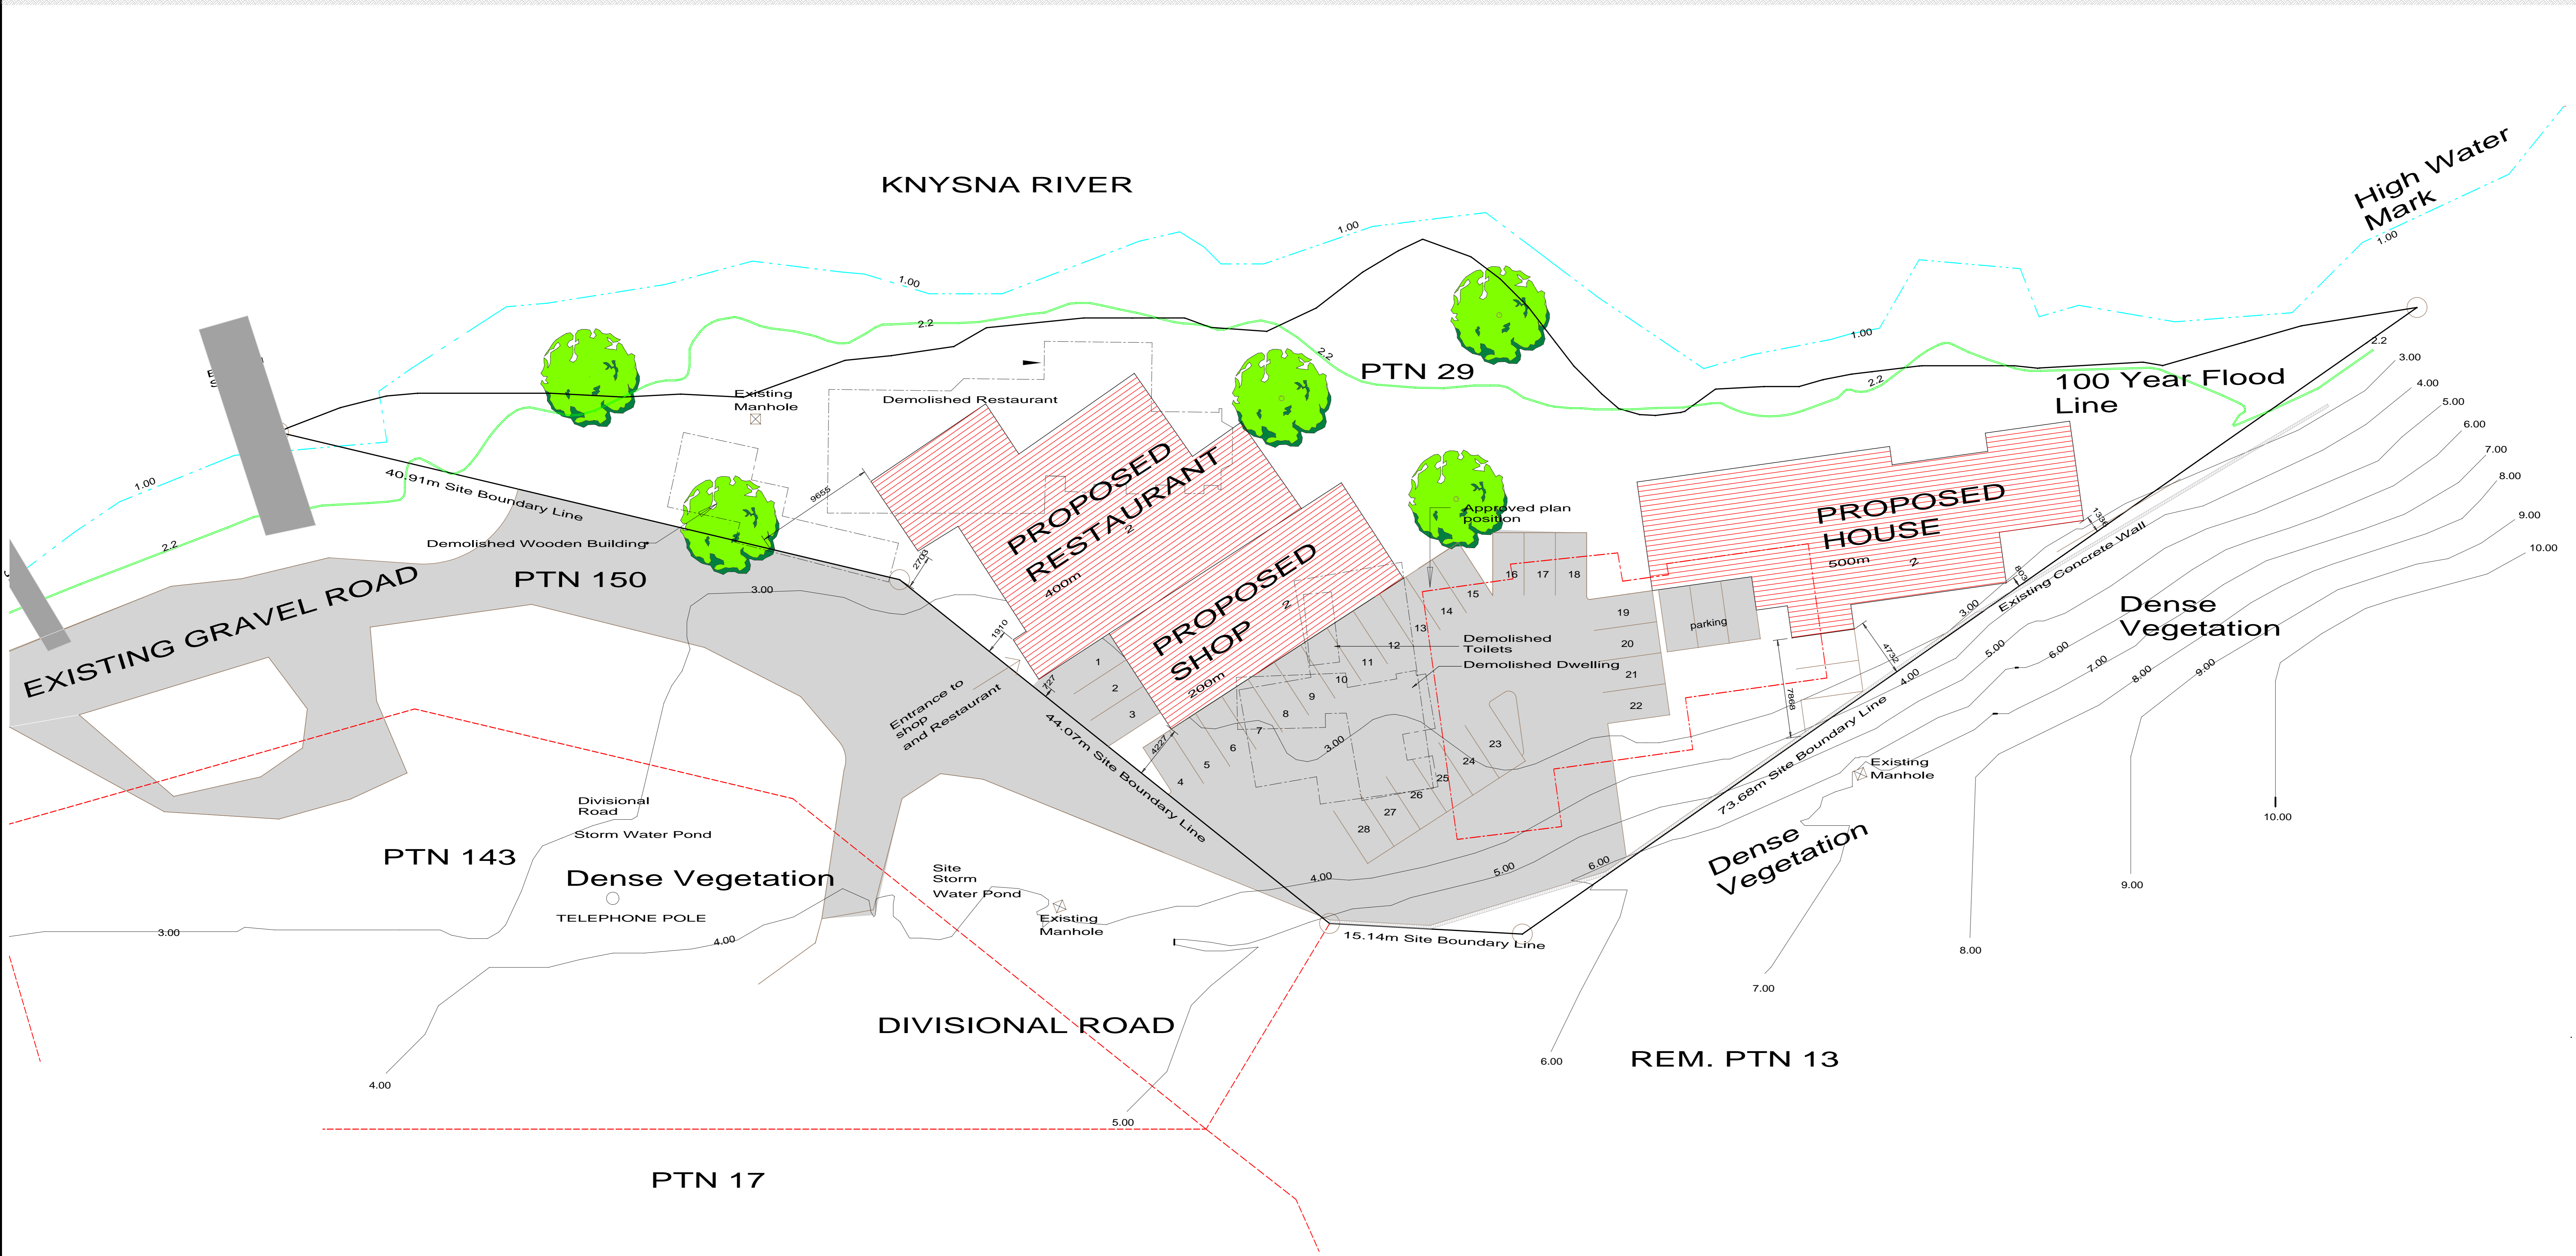

Site development plan 1:200

NOTES  
 1. DRAWINGS MAY NOT BE SCALED.  
 2. ANY DISCREPANCIES, ERRORS OR OMISSIONS ON THE DRAWINGS TO BE REPORTED TO ARCHITECT.  
 3. ALL RIGHTS REMAIN THE PROPERTY OF THE ARCHITECT UNTIL FULLY PAID FOR.  
 4. ALL DIMENSIONS, LEVELS & HEIGHTS MUST BE VERIFIED BY THE CONTRACTOR ON SITE AND THE SAME CHECKED BY THE ARCHITECT.  
 5. ALL WORK TO BE DESIGNED BY ENGINEERS.  
 6. ALL WORK TO BE IN ACCORDANCE WITH SANS.  
 7. MODEL, PRELIMINARY OR FINISHED AS RECEIVED AND PUBLISHED BY THE ASS. OF SACS (LATEST EDITION) CONTRACTOR TO ADVISE CLIENT OF ANY UNDERGROUND SERVICES WHICH ARE TO BE DISPOSED OR REMOVED & TO ACCEPT INSTRUCTIONS BEFORE PROCEEDING.  
 8. PUBLIC BUILDINGS - CLIENT TO APPOINT A FIRE, HEALTH AND SAFETY EXPERT TO DESIGN AND SPECIFY ALL SYSTEMS RELATING TO FIRE, HEALTH AND SAFETY LEGISLATION. THE ARCHITECT IS NOT RESPONSIBLE FOR THESE DESIGNS, SPECIFICATIONS OR IMPLEMENTATION THEREOF.

**BRYMER and ASSOCIATES**  
**ARCHITECTS**

11 Erica Street, PO Box 3052, Knysna, 6570, Tel: (044) 382 2966  
 E-mail: info@brymer.co.za, SACAP 4932, SAIA 5918

**PROPOSED SDP & Facade**  
 Ptn 29, Crabs Creek, Knysna

TITLE: SDP & Northern elevation CLIENT: Crabs Creek

SCALE: 1:100, 1:200 copyright reserved  
 DRAWING NO: crab creek- 01 /2024 DATE: 21 May 2024