


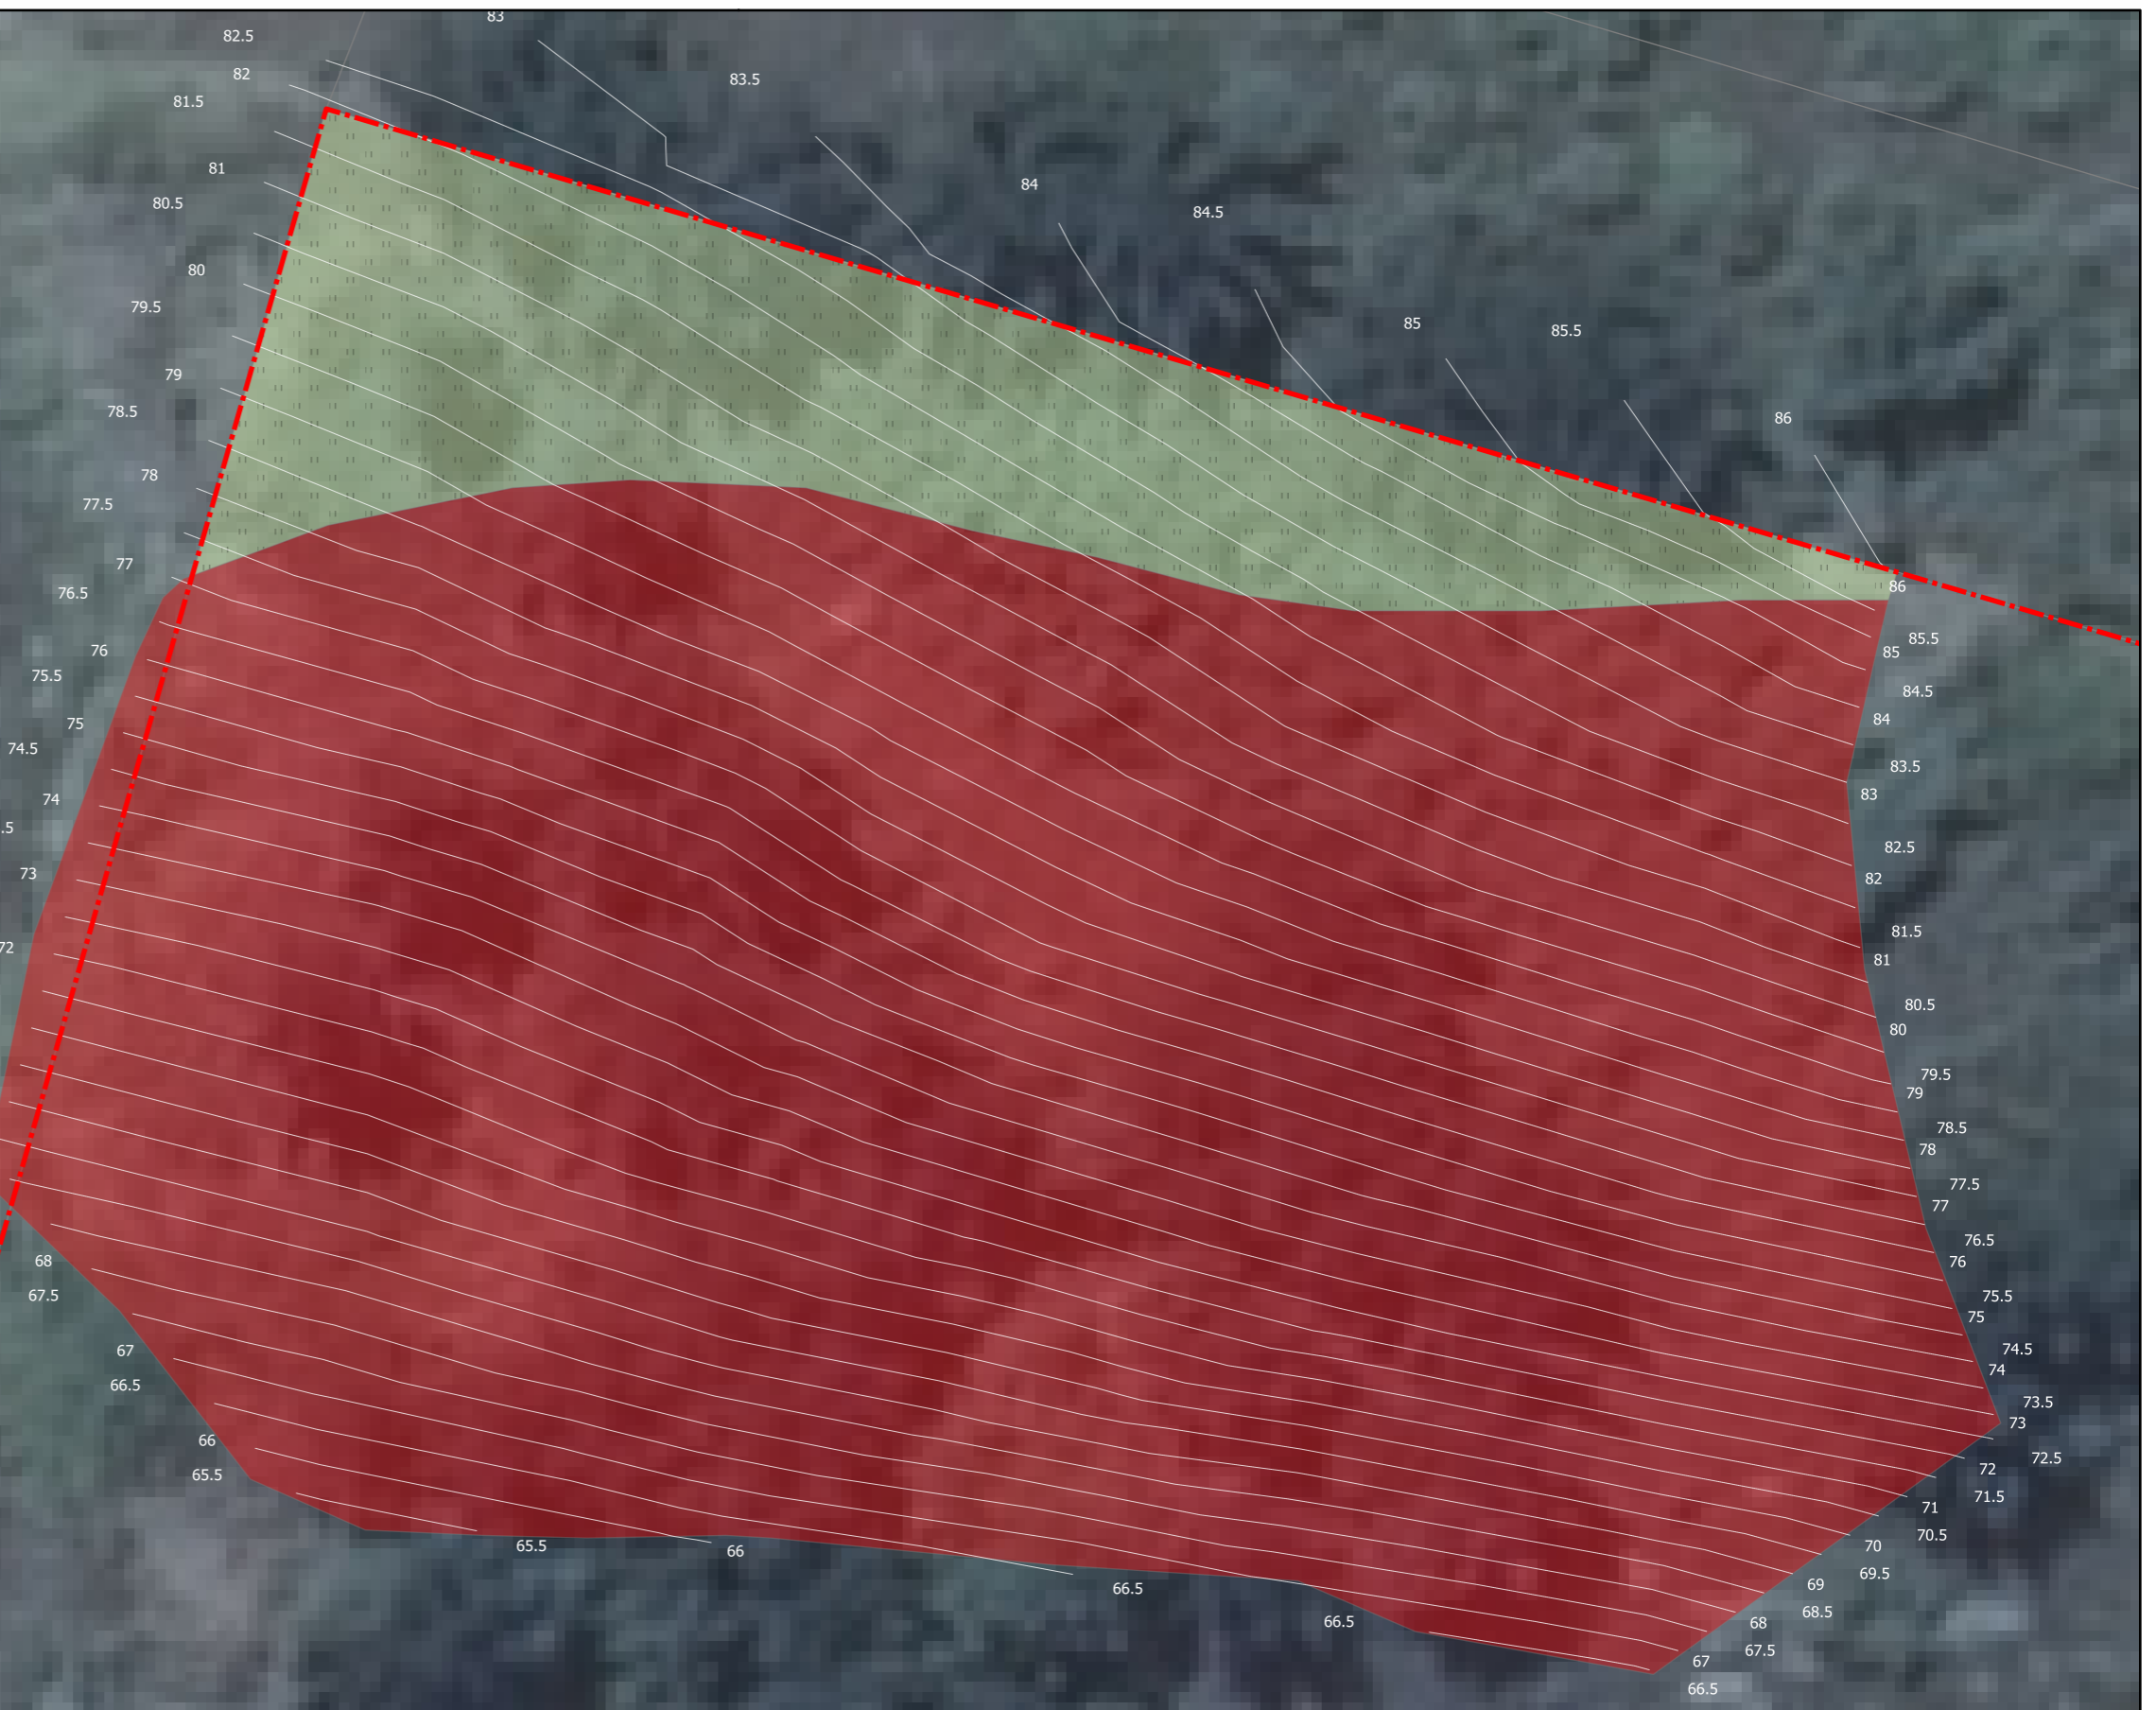

PTN 76 OF THE FARM UITZICHT NO 216



**LEGEND**

- The Property
- 0.5m Surveyd Contours
- Slopes Steeper Than 1:4**
- Not Suitable For Development
- Slopes Less Than 1:4**
- Suitable For Development
- Knysna Cadastral

**PORTION 76 OF THE FARM  
UITZICHT NO 216**

**SLOPE ANALYSIS: SITE A**

Projection: Transverse Mercator  
 Centre Lon: 23°00'08" E  
 Centre Lat: 34°03'57" S  
 Created: 2017/03/16  
 Scale: 1:350


Stored: Y:\GIS\Appointed Projects\Pr1628 - Ptn 76 of the Farm Uitzicht No 216\Site Characteristics.map

**Marike Vreken**  
 Urban & Environmental Planners

21 Trotter Street, P.O. Box 2180  
 KNYSNA, 6570

☎ (044) 382 0420  
 📞 (086) 459 2987  
 ✉ info@vreken.co.za  
 🌐 www.vreken.co.za



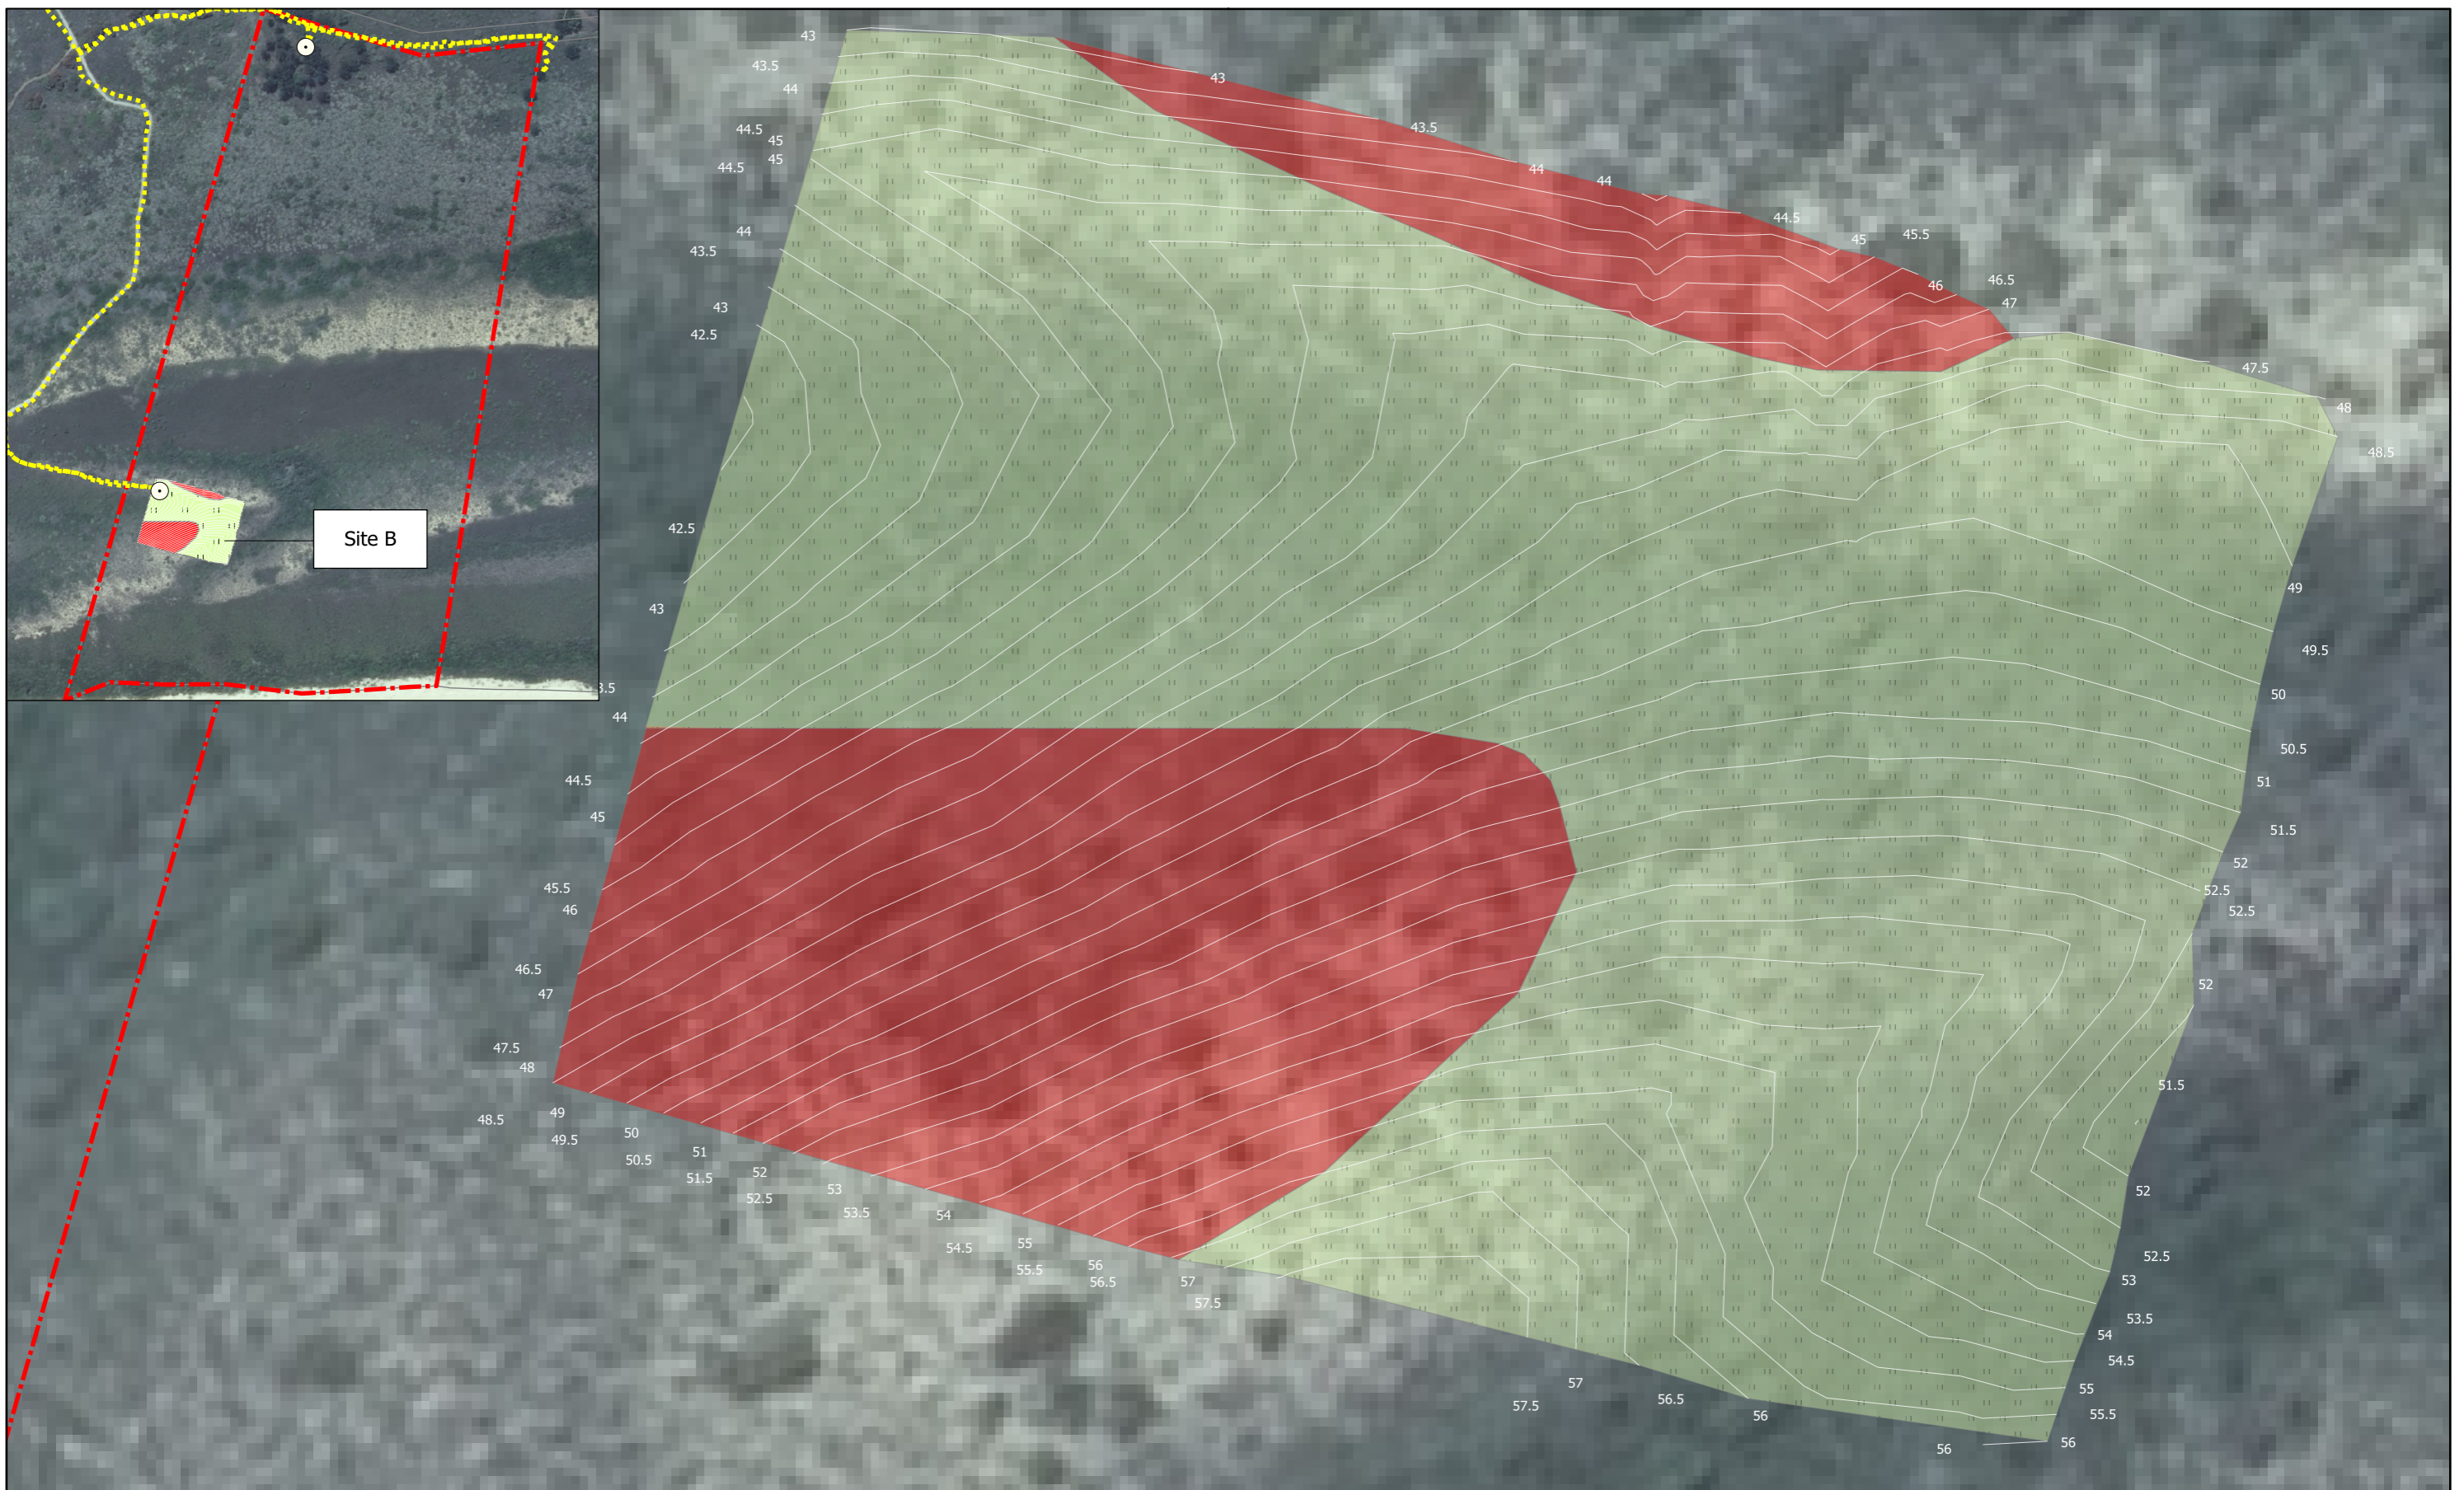


PORTION 76 OF THE FARM  
UITZICHT NO 216

**SLOPE ANALYSIS: SITE B**

Projection: Transverse Mercator  
 Centre Lon: 23°00'04" E  
 Centre Lat: 34°04'12" S  
 Created: 2017/03/16  
 Scale: 1:370

Stored: Y:\GIS\Appointed Projects\Pr1628 - Ptn 76 of the Farm Uitzicht No 216\Site Characteristics.map



**Marika Vreken**  
 Urban & Environmental Planners


21 Trotter Street, P.O. Box 2180  
 KNYSNA, 6570

(044) 382 0420  
 (086) 459 2987  
 e-mail: info@vreken.co.za  
 web: www.vreken.co.za

PORTION 111 OF THE FARM  
UITZIGT NO.216

SERVITUDE ROAD 18,89m WIDE

PORTION 39 OF THE FARM  
UITZIGT NO.216

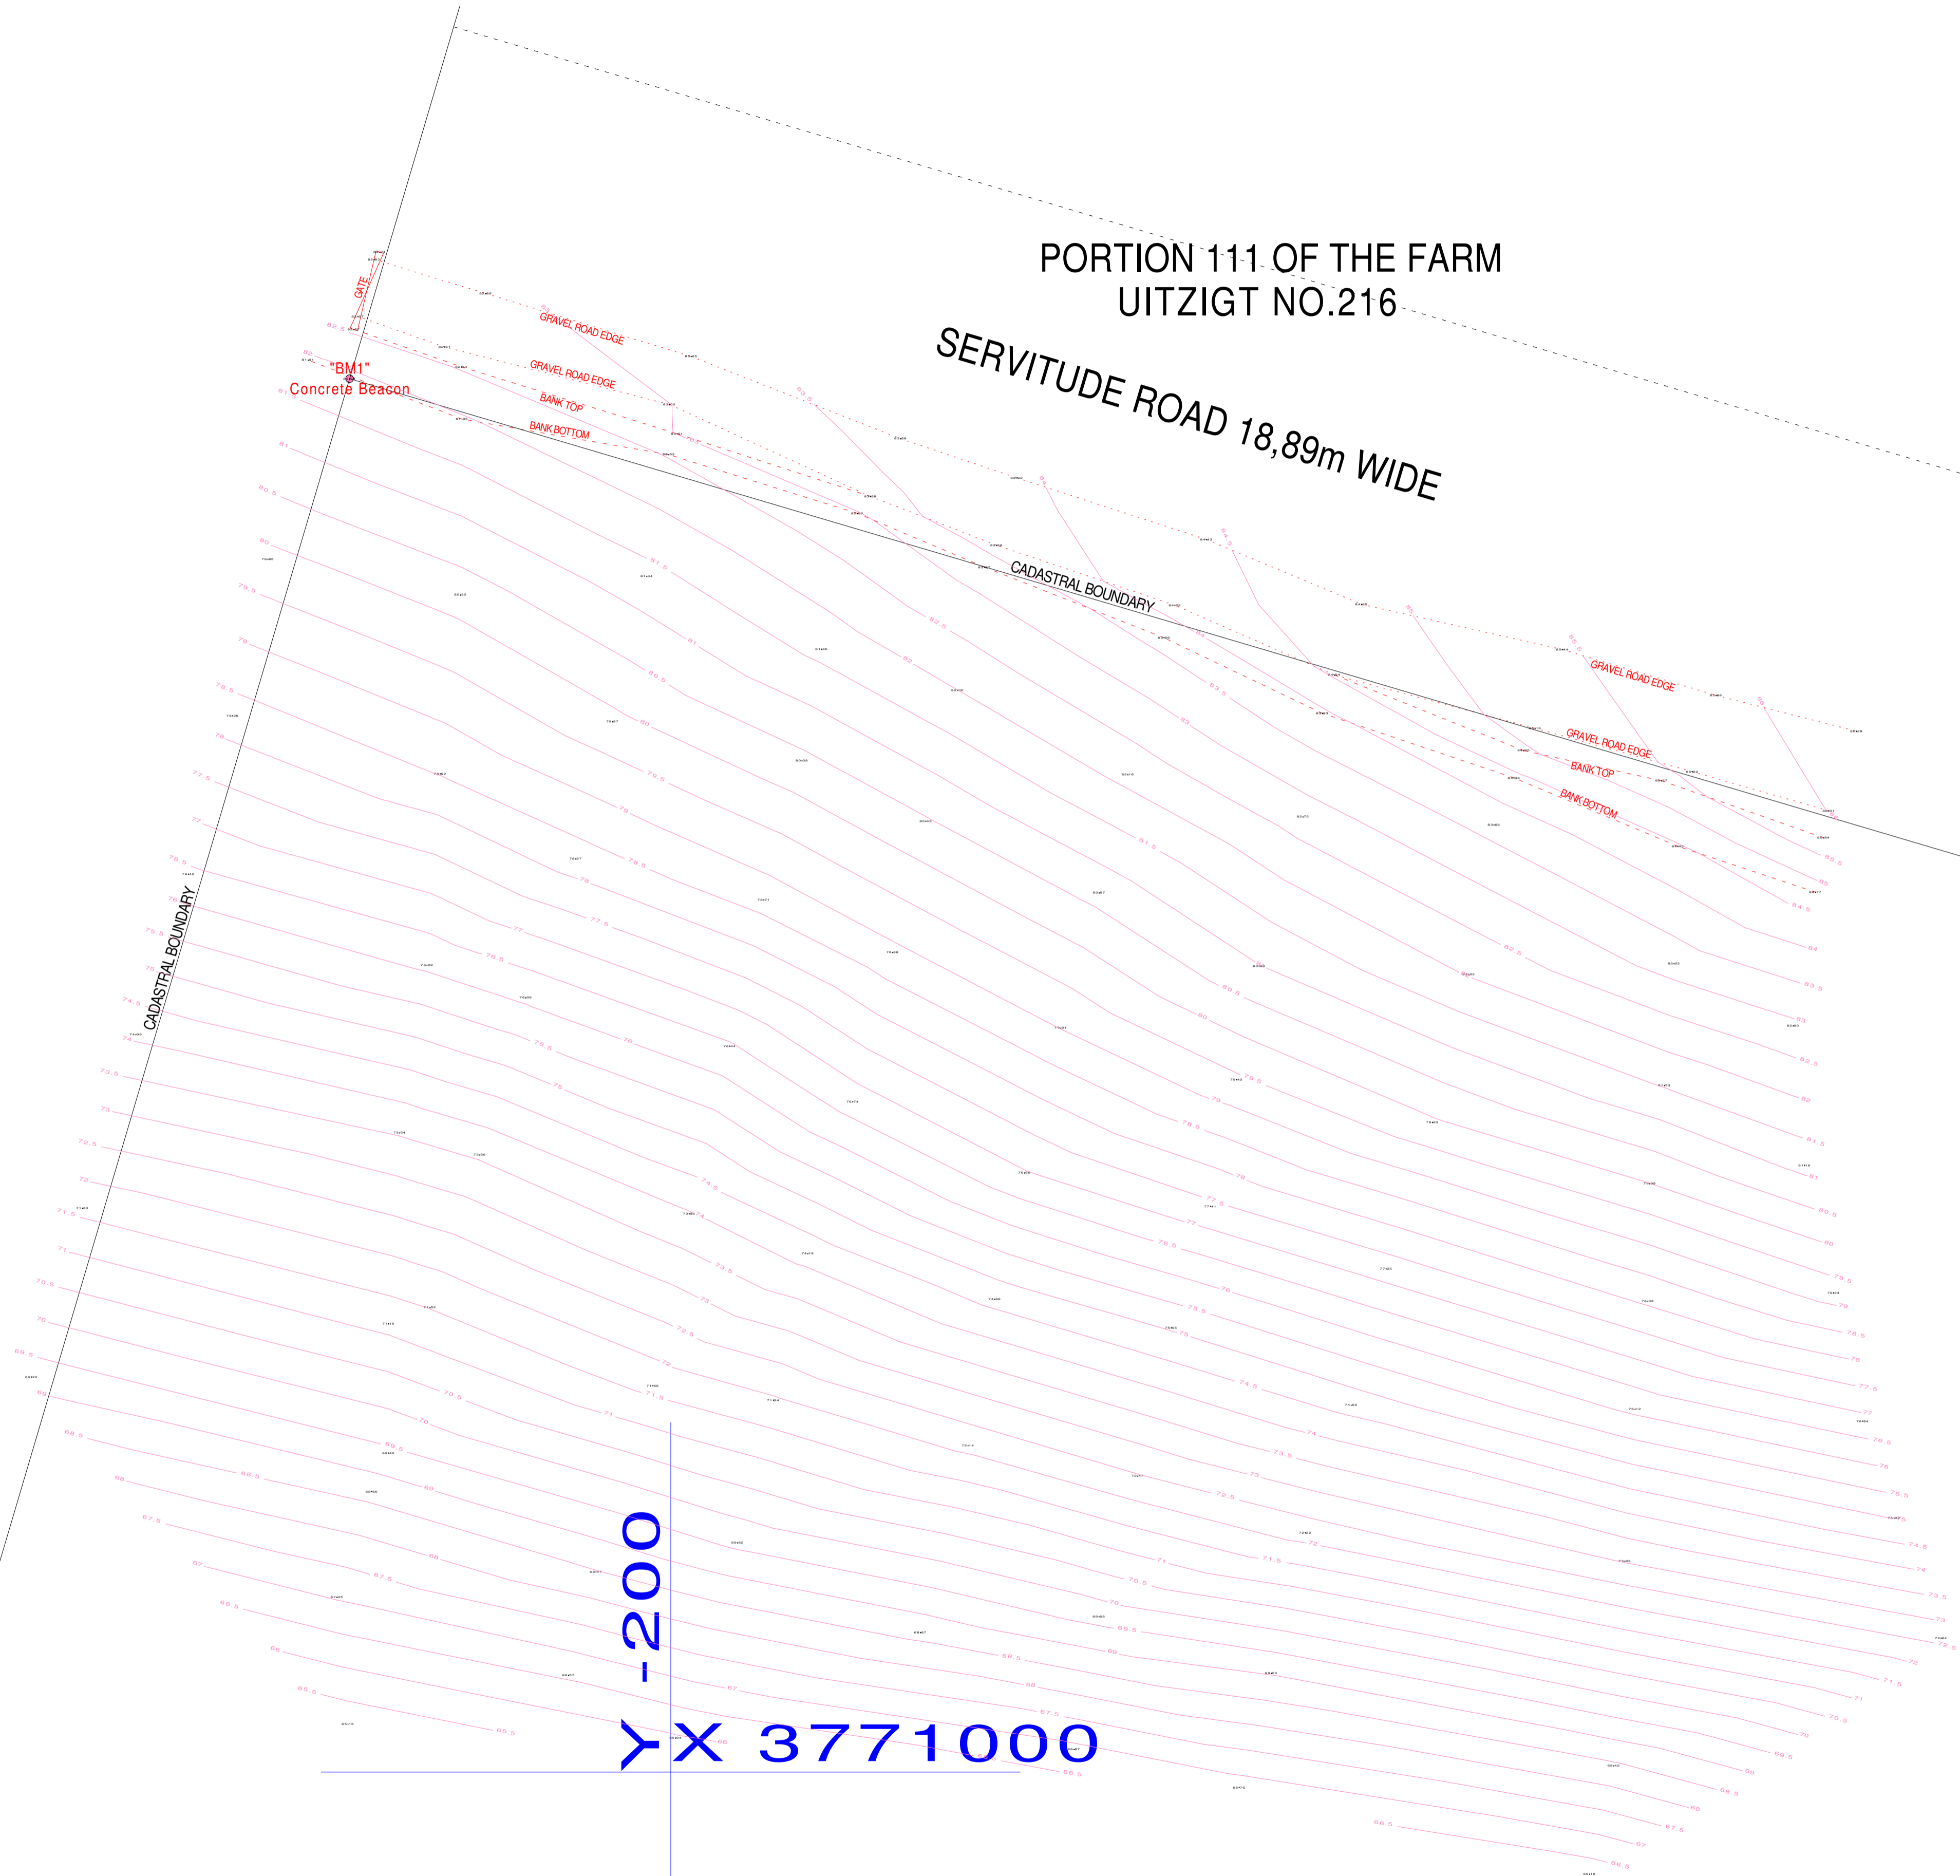

PORTION 76 OF THE FARM  
UITZIGT NO.216