

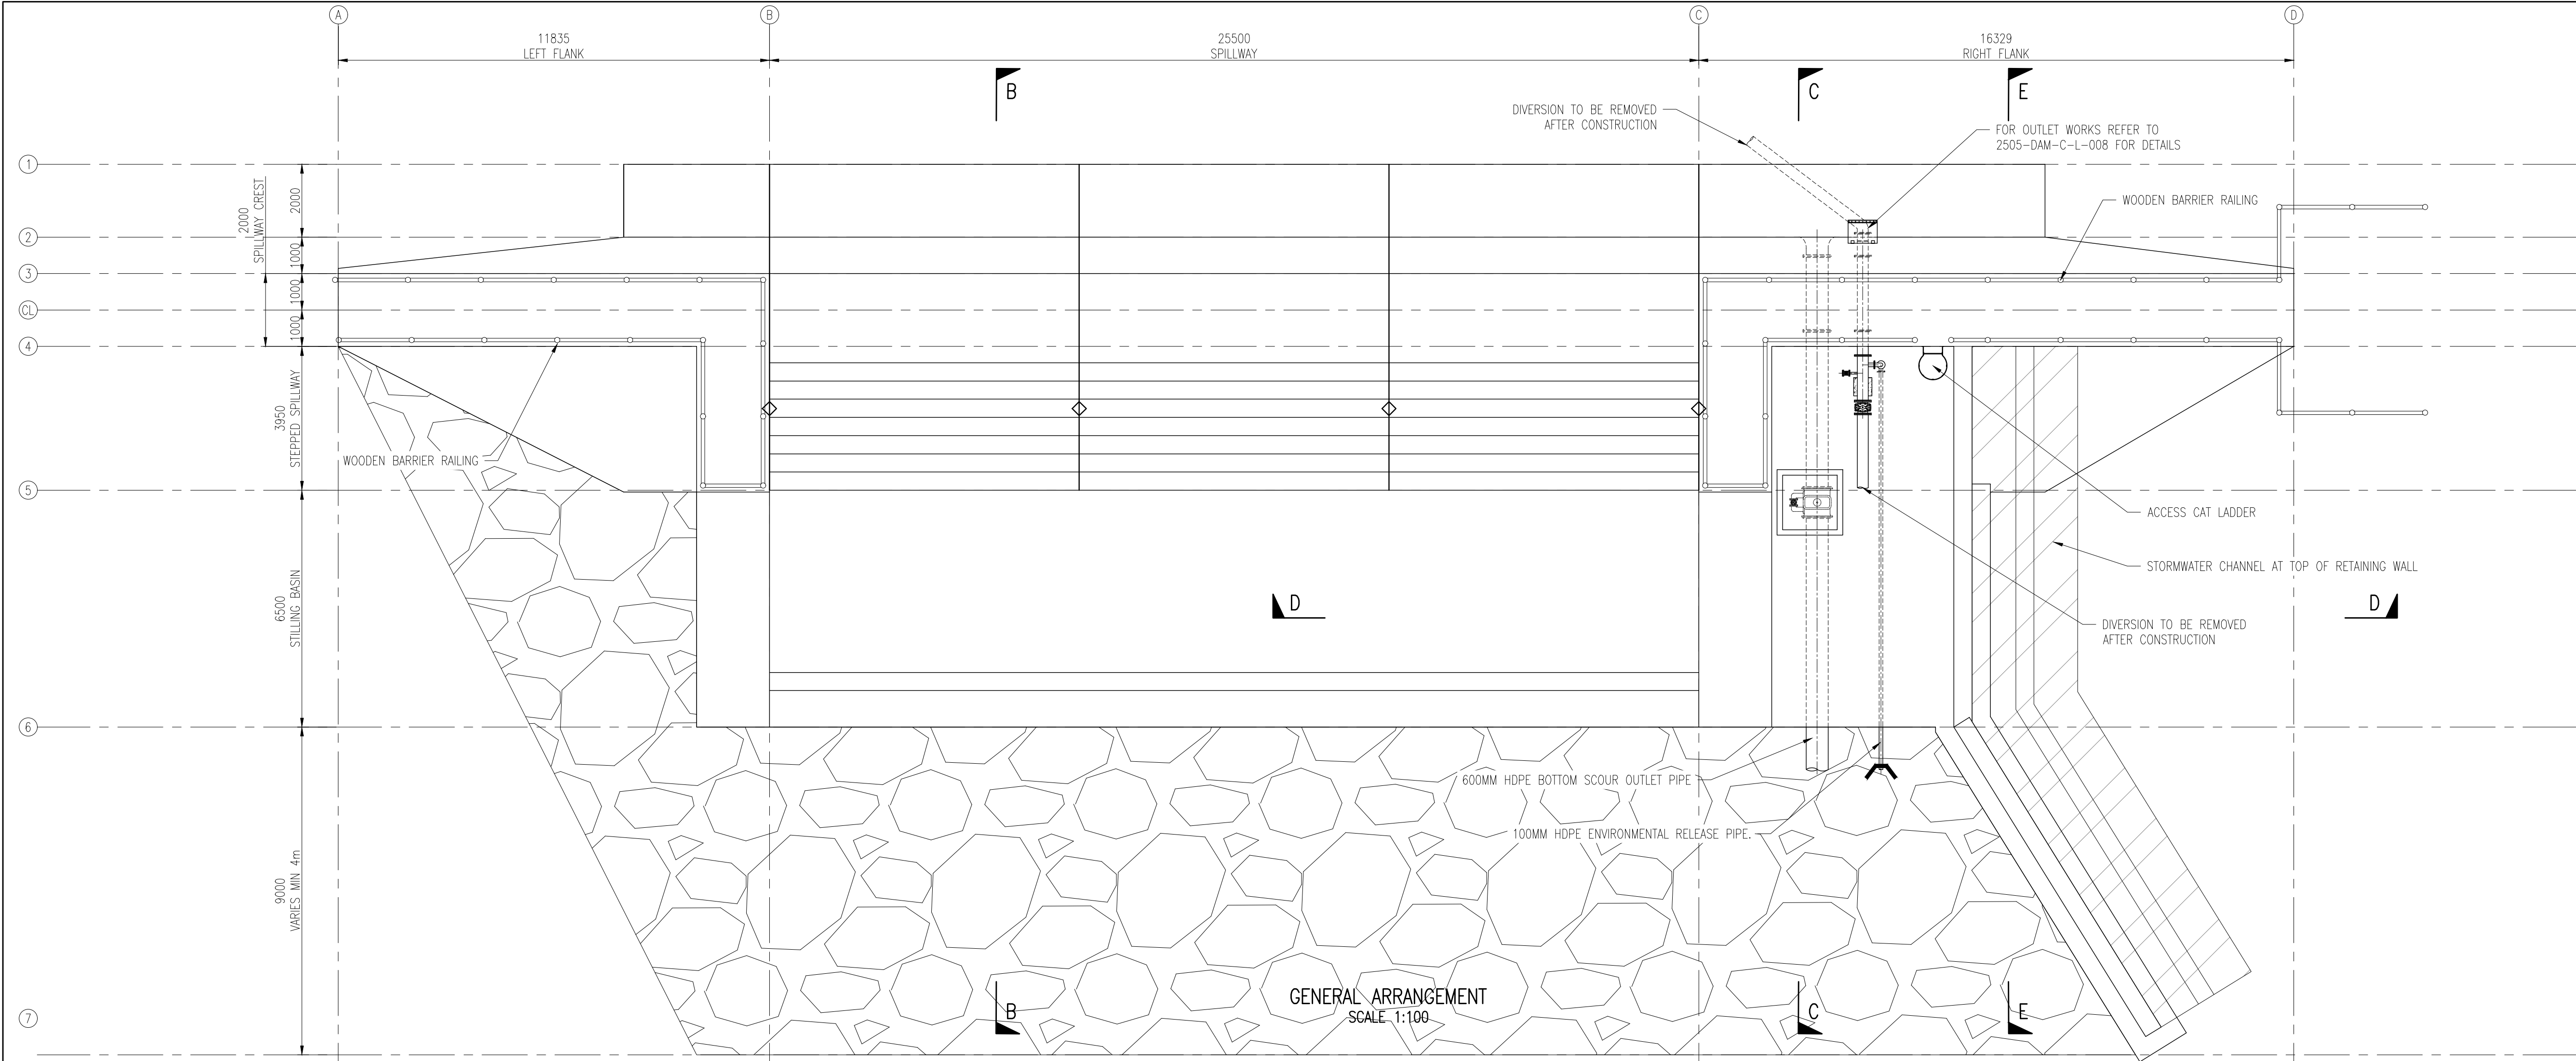


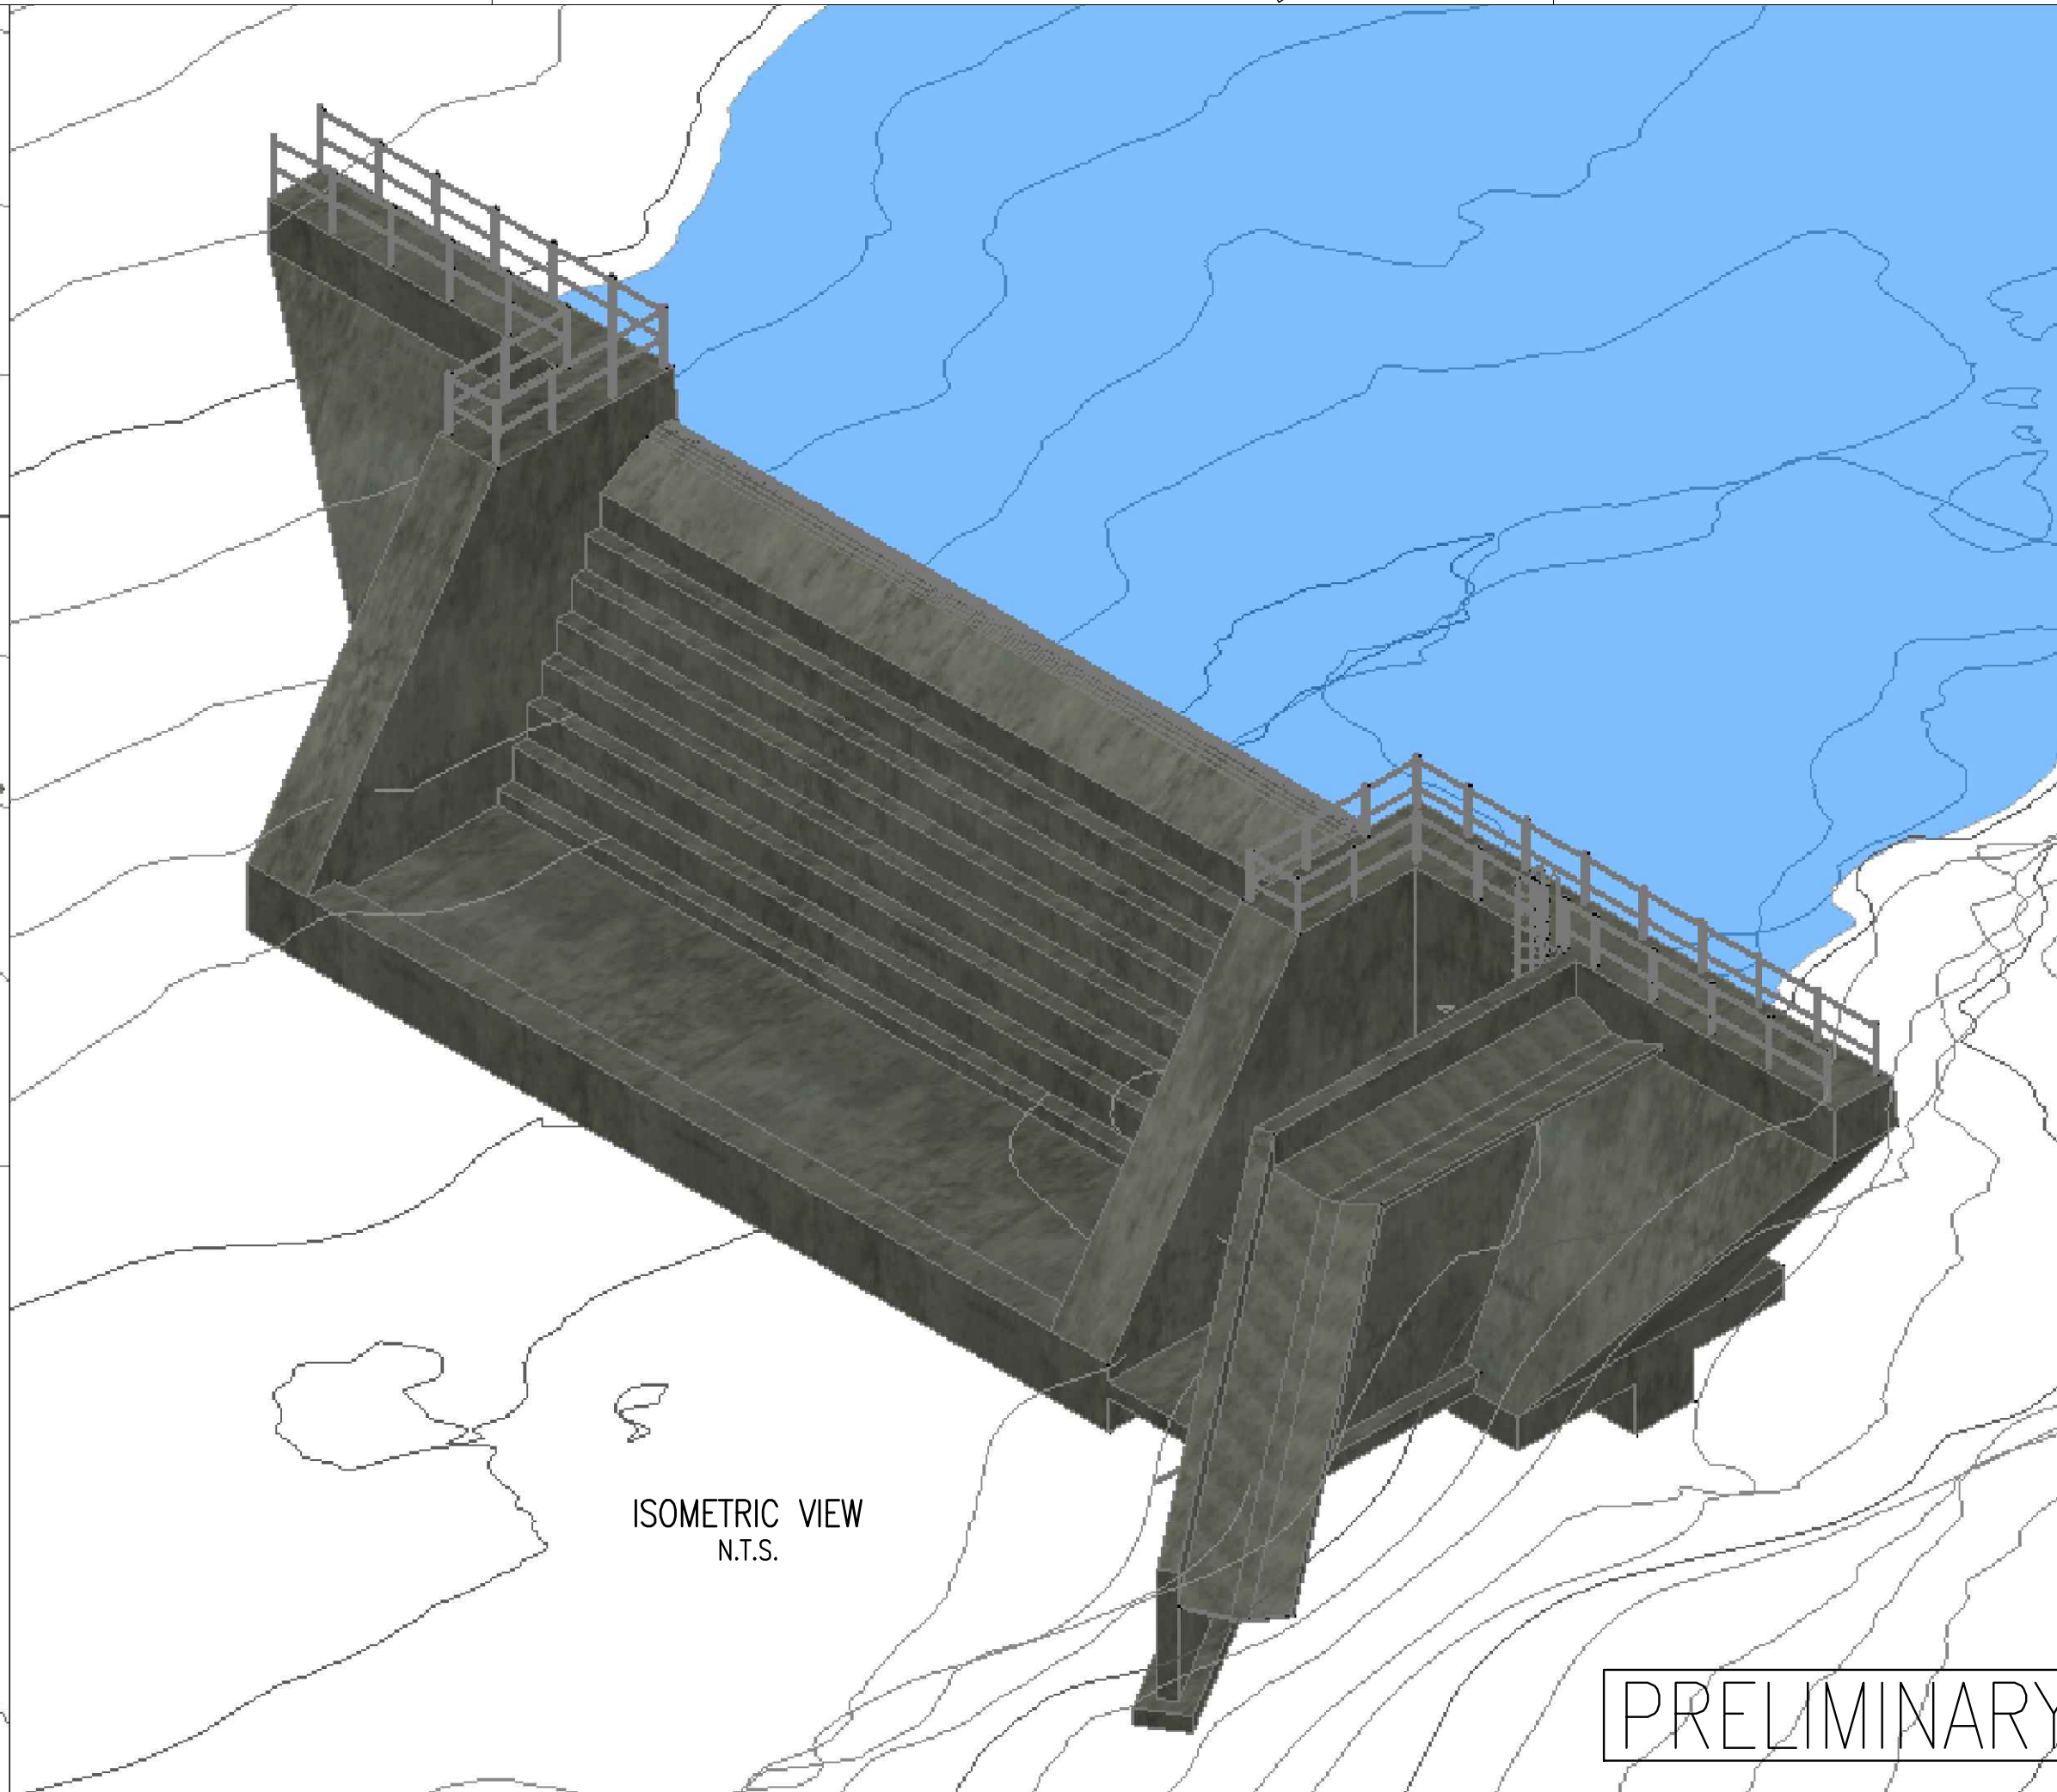

- GENERAL NOTES**
- ALL DIMENSIONS ARE IN MILLIMETERS UNLESS STATED OTHERWISE.
 - ALL ELEVATIONS ARE IN METERS ABOVE MEAN SEA LEVEL.
 - ALL SECTIONS OF THE SPILLWAY, GRAVITY WALL INTAKE AND STILLING BASIN SHALL BE FOUNDED ON ROCK PREPARED AS SPECIFIED AND AS APPROVED BY THE ENGINEER. IN THE CROSS SECTIONAL DIRECTION, THE FOUNDATION SHOULD BE PREFERABLY LEVEL OR SLOPING DOWNWARDS TOWARDS THE UPSTREAM FACE, WHERE APPROPRIATE. THE FOUNDATION MAY BE EXCAVATED IN SUITABLE SLOPES AS SHOWN ON THE DRAWINGS OR AS APPROVED BY THE ENGINEER.
 - CONCRETE GRADES SHALL BE AS FOLLOWS;
 - 15MPa/38mm TO GRAVITY WALLS;
 - 25MPa/38mm TO OGEE CREST;
 - 25MPa/38mm TO STILLING BASIN SLAB, WALLS AND RETURN CHANNEL WALLS;
 - 30MPa TO SHOTCRETE WALLS.
 - CONCRETE COVER TO REINFORCEMENT TO BE 80mm UNLESS OTHERWISE SHOWN.
 - PREPARED ROCK SURFACES AND HORIZONTAL CONSTRUCTION JOINTS SHALL RECEIVE 10mm BEDDING MORTAR CONSISTING OF CEMENT AND SAND MIXED IN THE SAME PROPORTIONS AS THAT IN THE CONCRETE TO BE PLACED ON TOP OF THE MORTAR.
 - CONCRETE FINISHES SHALL BE AS FOLLOW;
 - SMOOTH TO SURFACES EXPOSED TO VIEW.
 - ROUGH TO SURFACES AGAINST WHICH BACKFILL OR FURTHER CONCRETE IS TO BE PLACED.
 - CONSTRUCTION JOINTS ELEVATION SHALL BE TO SUIT THE CONTRACTORS CONSTRUCTION METHOD APPROVED BY THE ENGINEER.
 - WATERSTOP OF APPROVED MAKE SHALL BE BUILT INTO THE CONCRETE WORK AT CONSTRUCTION JOINTS WHERE SHOWN ON THE DRAWINGS. THE WATERSTOP SHALL BE HELD IN CORRECT POSITION AND ALIGNMENT DURING CONCRETING.
 - ALL EXPOSED CONCRETE CORNERS SHALL HAVE 40mm CHAMFERED EDGE OR AS SHOWN ON THE DRAWINGS.
 - SIZE OF HOLES;
 - 38mm DIAMETER FOR CONSOLIDATION HOLES;
 - 38mm DIAMETER FOR CURTAIN HOLES;
 - 70mm DIAMETER FOR SPILLWAY DRAINAGE HOLES

LEGEND

NGL	NEATURAL GROUND LEVEL
MASL	METRES ABOVE SEA LEVEL
FL	RELATIVE LEVEL (IN MASL)
NOC	NON OVERSPILL CREST
FSL	FULL SUPPLY LEVEL
RC	REINFORCED CONCRETE
CJ	CONSTRUCTION JOINT

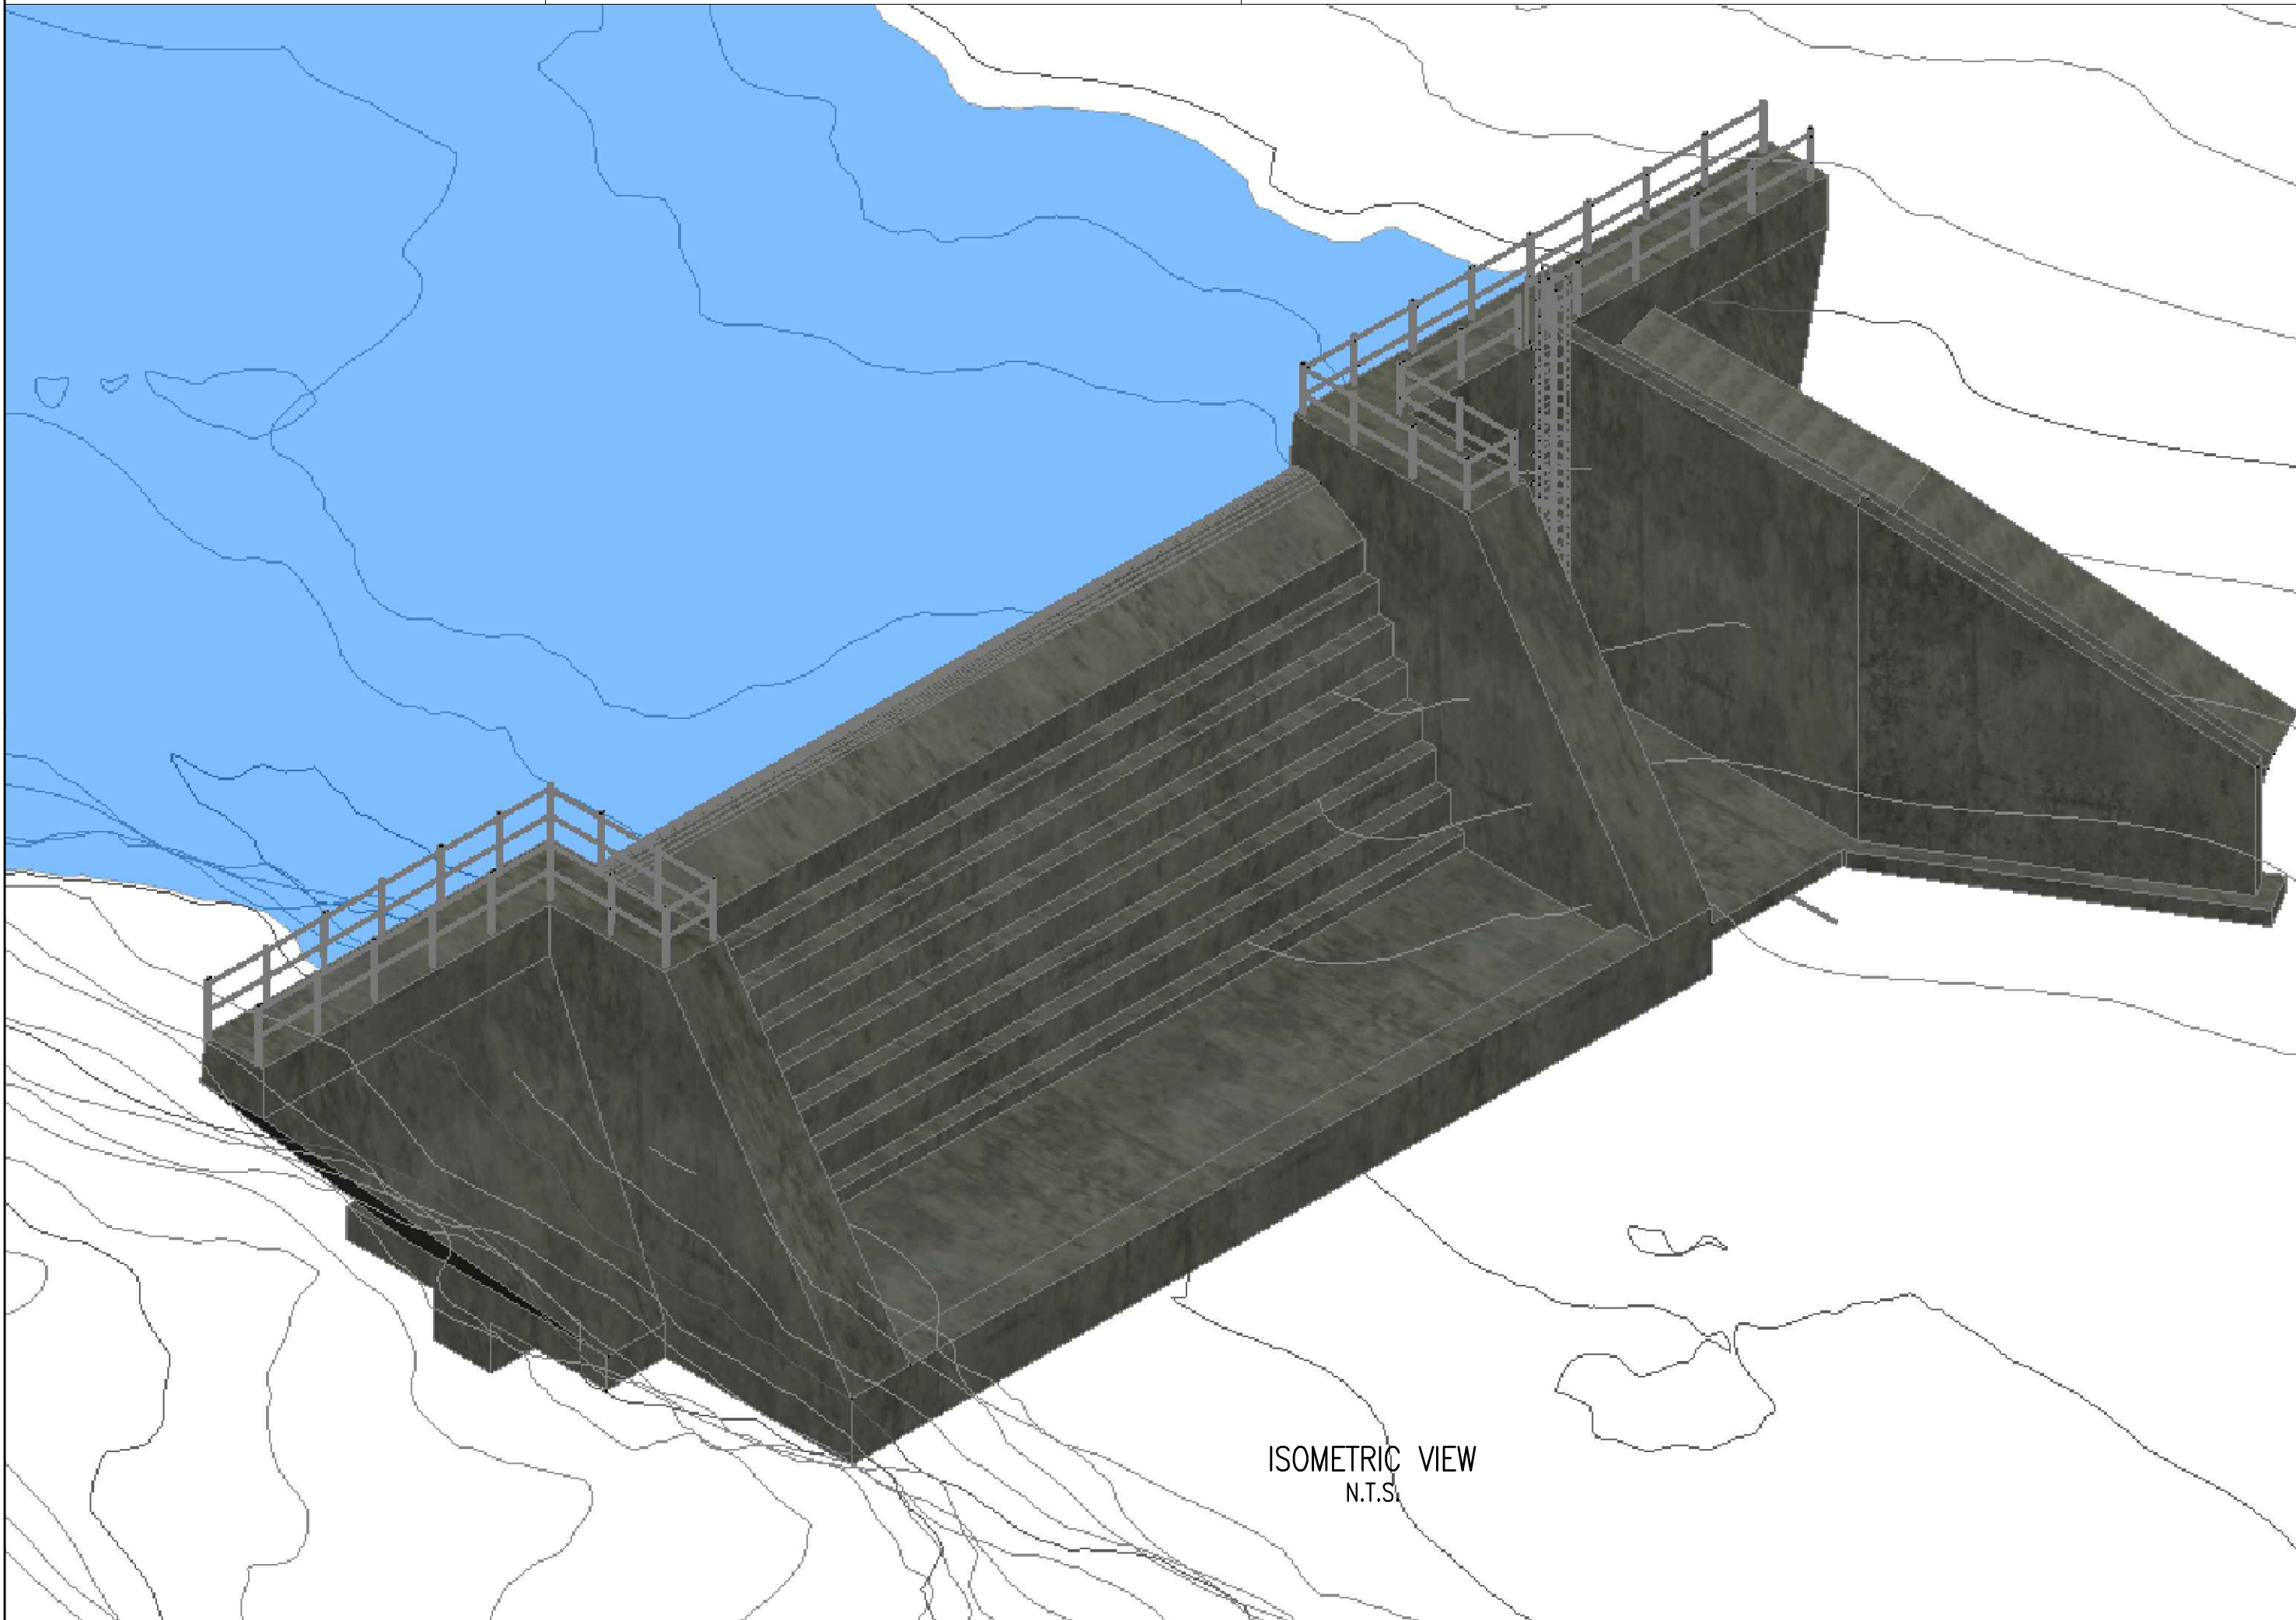

REV.	DESCRIPTION	DATE
1	Checked by Registered Professional	
2	Name: R. Ciza	30 - 10 - 2025
3	Signature: [Signature]	Date:
4	Client: OUTENIQUA GAME FARM	
5	Consultant: G&G Consulting Engineers (Pty) Ltd	
6	Project: OUTENIQUA FARM DAM	
7	Drawing Description: GENERAL ARRANGEMENT AND ISOMETRIC VIEW	
8	Designed: R. Ciza	Checked: P. COUWS
9	Drawn: P. Bester	Approved: R. Ciza
10	Scale: 1:100	Date: 2025 / 10 / 30
11	Consultant Drawing Number: 2025/DAM/C/L/002	Revision: 00
12		Paper Size: A1