


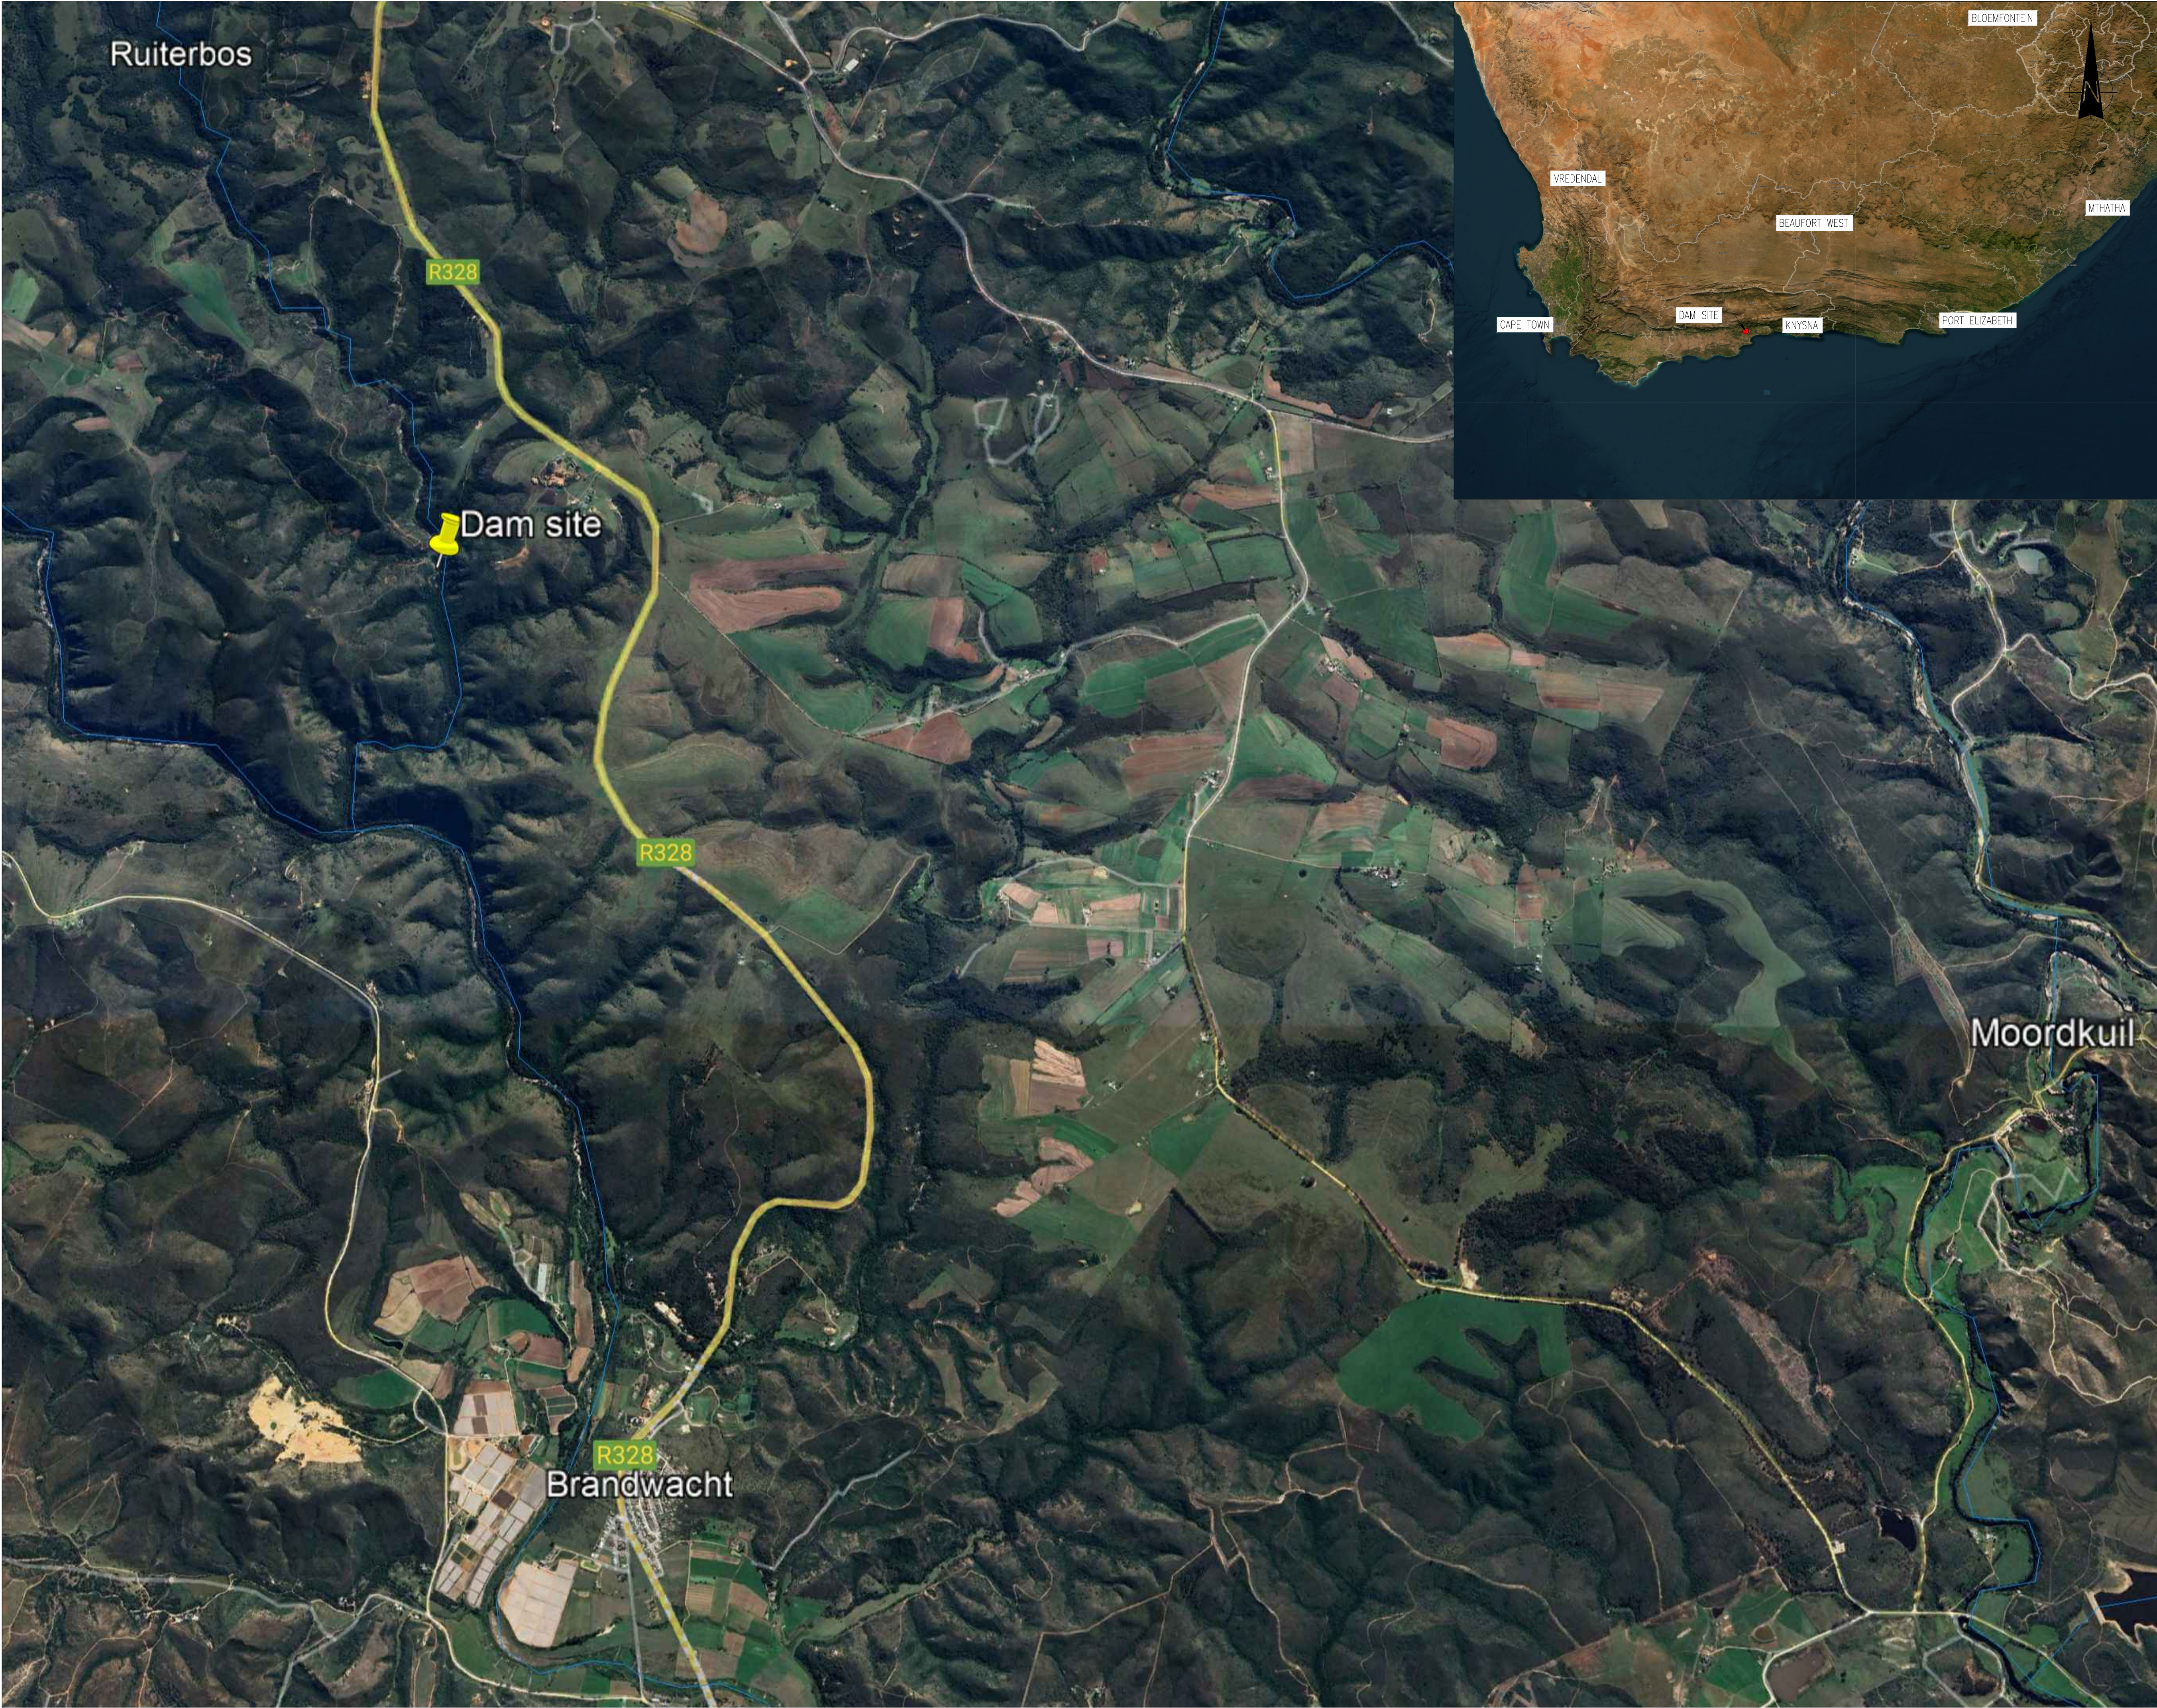

GENERAL NOTES

1.

ALL DIMENSIONS ARE IN MILLIMETERS UNLESS STATED OTHERWISE.

2.

ALL ELEVATIONS ARE IN METERS ABOVE MEAN SEA LEVEL.

3.

ALL SECTIONS OF THE SPILLWAY, GRAVITY WALL INTAKE AND STILLING BASIN SHALL BE FOUNDED ON ROCK PREPARED AS SPECIFIED AND AS APPROVED BY THE ENGINEER. IN THE CROSS SECTIONAL DIRECTION, THE FOUNDATION SHOULD BE PREFERABLY LEVEL OD SLOPING DOWNWARDS TOWARDS THE UPSTREAM FACE, WHERE APPROPRIATE. THE FOUNDATION MAY BE EXCAVATED IN SUITABLE SLOPES AS SHOWN ON THE DRAWINGS OR AS APPROVED BY THE ENGINEER.

4.

CONCRETE GRADES SHALL BE AS FOLLOWS;

- 15MPa/38mm TO GRAVITY WALLS;
- 25MPa/38mm TO OGEE CREST;
- 25MPa/38mm TO STILLING BASIN SLAB, WALLS AND RETURN CHANNEL WALLS;
- 30MPa TO SHOTCRETE WALLS.

5.

CONCRETE COVER TO REINFORCEMENT TO BE 80mm UNLESS OTHERWISE SHOWN.

6.

PREPARED ROCK SURFACES AND HORIZONTAL CONSTRUCTION JOINTS SHALL RECEIVE 10mm BEDDING MORTAR CONSISTING OF CEMENT AND SAND MIXED IN THE SAME PROPORTIONS AS THAT IN THE CONCRETE TO BE PLACED ON TOP OF THE MORTAR.

7.

CONCRETE FINISHES SHALL BE AS FALLOW;

- SMOOTH TO SURFACES EXPOSED TO VIEW.
- ROUGH TO SURFACES AGAINST WHICH BACKFILL OR FURTHER CONCRETE IS TO BE PLACED.

8.

CONSTRUCTION JOINTS ELEVATION SHALL BE TO SUIT THE CONTRACTORS CONSTRUCTION METHOD APPROVED BY THE ENGINEER.

9.

WATERSTOP OF APPROVED MAKE SHALL BE BUILT INTO THE CONCRETE WORK AT CONSTRUCTION JOINTS WHERE SHOWN ON THE DRAWINGS. THE WATERSTOP SHALL BE HELD IN CORRECT POSITION AND ALIGNMENT DURING CONCRETING.

10.

ALL EXPOSED CONCRETE CORNERS SHALL HAVE 40mm CHAMFERED EDGE OR AS SHOWN ON THE DRAWINGS.

11.

SIZE OF HOLES;

- 38mm DIAMETER FOR CONSOLIDATION HOLES;
- 38mm DIAMETER FOR CURTAIN HOLES;
- 70mm DIAMETER FOR SPILLWAY DRAINAGE HOLES

LEGEND

NGL

—

NEATURAL GROUND LEVEL

MASL

—

METRES ABOVE SEA LEVEL

FL

—

RELATIVE LEVEL (IN MASL)

NOC

—

NON OVERSPILL CREST

FSL

—

FULL SUPPLY LEVEL

RC

—

REINFORCED CONCRETE

CJ

—

CONSTRUCTION JOINT

REV.

DESCRIPTION

DATE

Checked by Registered Professional

Name

R. Ciza

30 - 10 - 2025

Signature

Date

Client

OUTENIQUA GAME FARM

Consultant

G

G

G

G

G

G

G&G

120 Villiers Road
Wolmer
Port Elizabeth
6000

P.O. Box 12510
Central 60
Port Elizabeth
6006

tel: 041 582 3835
fax: 041 582 3429
info@ggeng.co.za

info@ggeng.co.za

info@ggeng.co.za

Project

OUTENIQUA FARM DAM

Drawing Description

SITE LOCALITY PLAN

Designed: R. Ciza

Checked: P. COUWS

Drawn: P. Bester

Approved: R. Ciza

Scale: AS SHOWN

Date: 2025 / 10 / 30

Consultant Drawing Number

2025/DAM/C/L/011

Revision

00

Paper Size

A1

Z:\PROJECTS\PRWAIE\2505 Farm Dam for Outeniqua Game Farm\6. Design\02-Preliminary\Drawings\Dam POSITION WITH SURVEY_rev03.dwg